



Address - 462 Silver Maple Dr. Fuquay NC

Owner - Dale

- Front view -

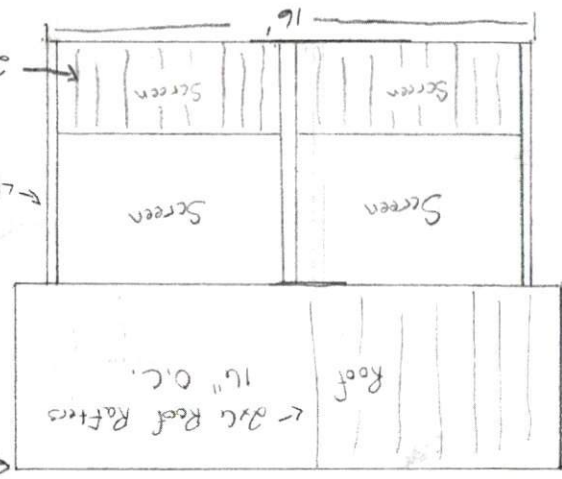


- Side view -

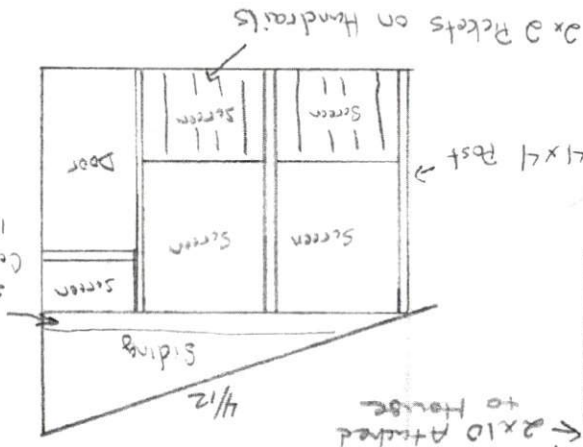

- Side view -



Top view

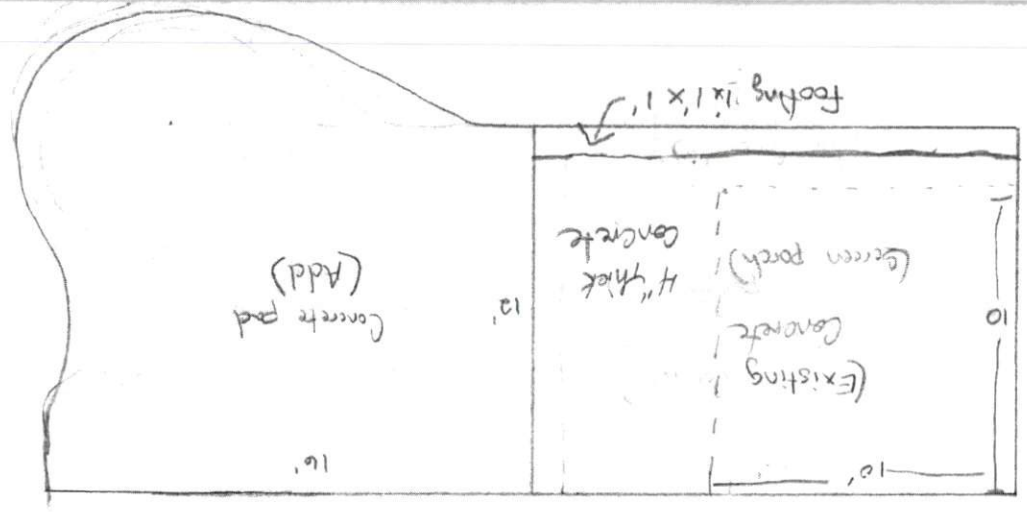

- Concrete pad - 12' x 16' with curved edge

- Porch - 12' x 16'

- Siding - Match house

- Shingles - Match house

* Info *

Company - J and D Contractor Service

Contact - Dustin Johnson 919-427-0959

Contact - Lee Johnson 919-427-0218

Concrete - Add 2' to pad footer

Add 12' x 16' pad 4" thick

with curved edge

Handrails -

