


Existing  
House

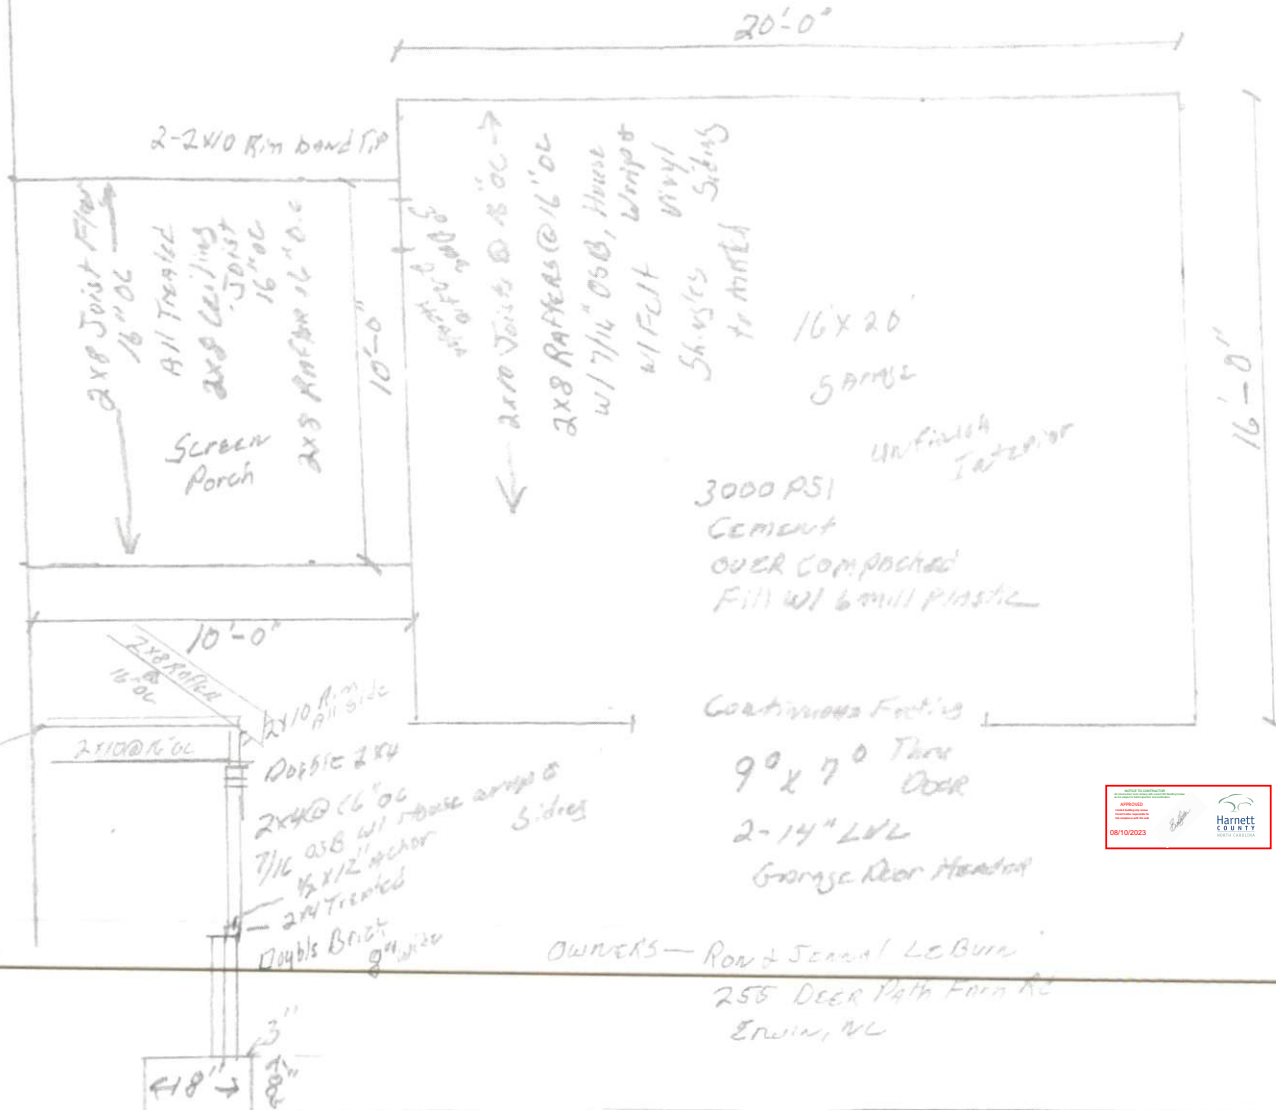

16x20  
GARAGE  
UNFINISH  
INTERIOR  
3000 PSI  
CEMENT  
OVER COMPACTED  
FILL W/ 6 MIL PLASTIC

CONTINUOUS FOOTING  
9'0" x 7'0" THREE  
DOOR  
2-14" LVL  
GARAGE DOOR HEADER

OWNERS — Ron & Jennal LeBurr  
255 DEER PATH FARM RD  
ERWIN, NC

