


Existing
House

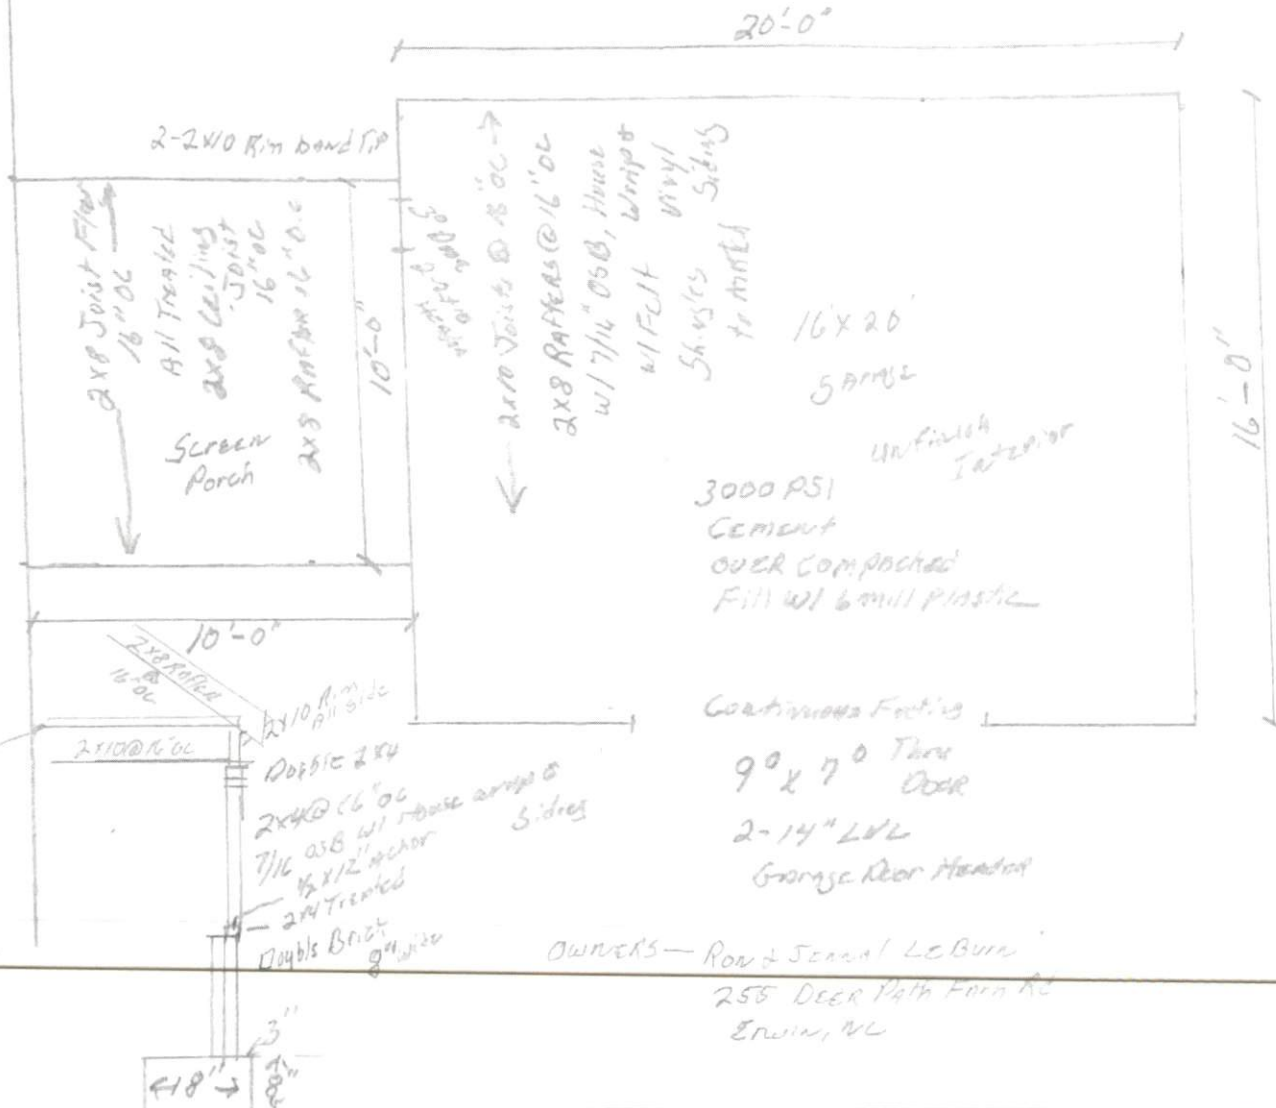

OWNERS — Ron & Jennal LeBurr
255 DEER PATH FARM RD
ERWIN, NC