





2x4 framing 16" O.C.

X indicates areas that were detached during impact and need to be repaired

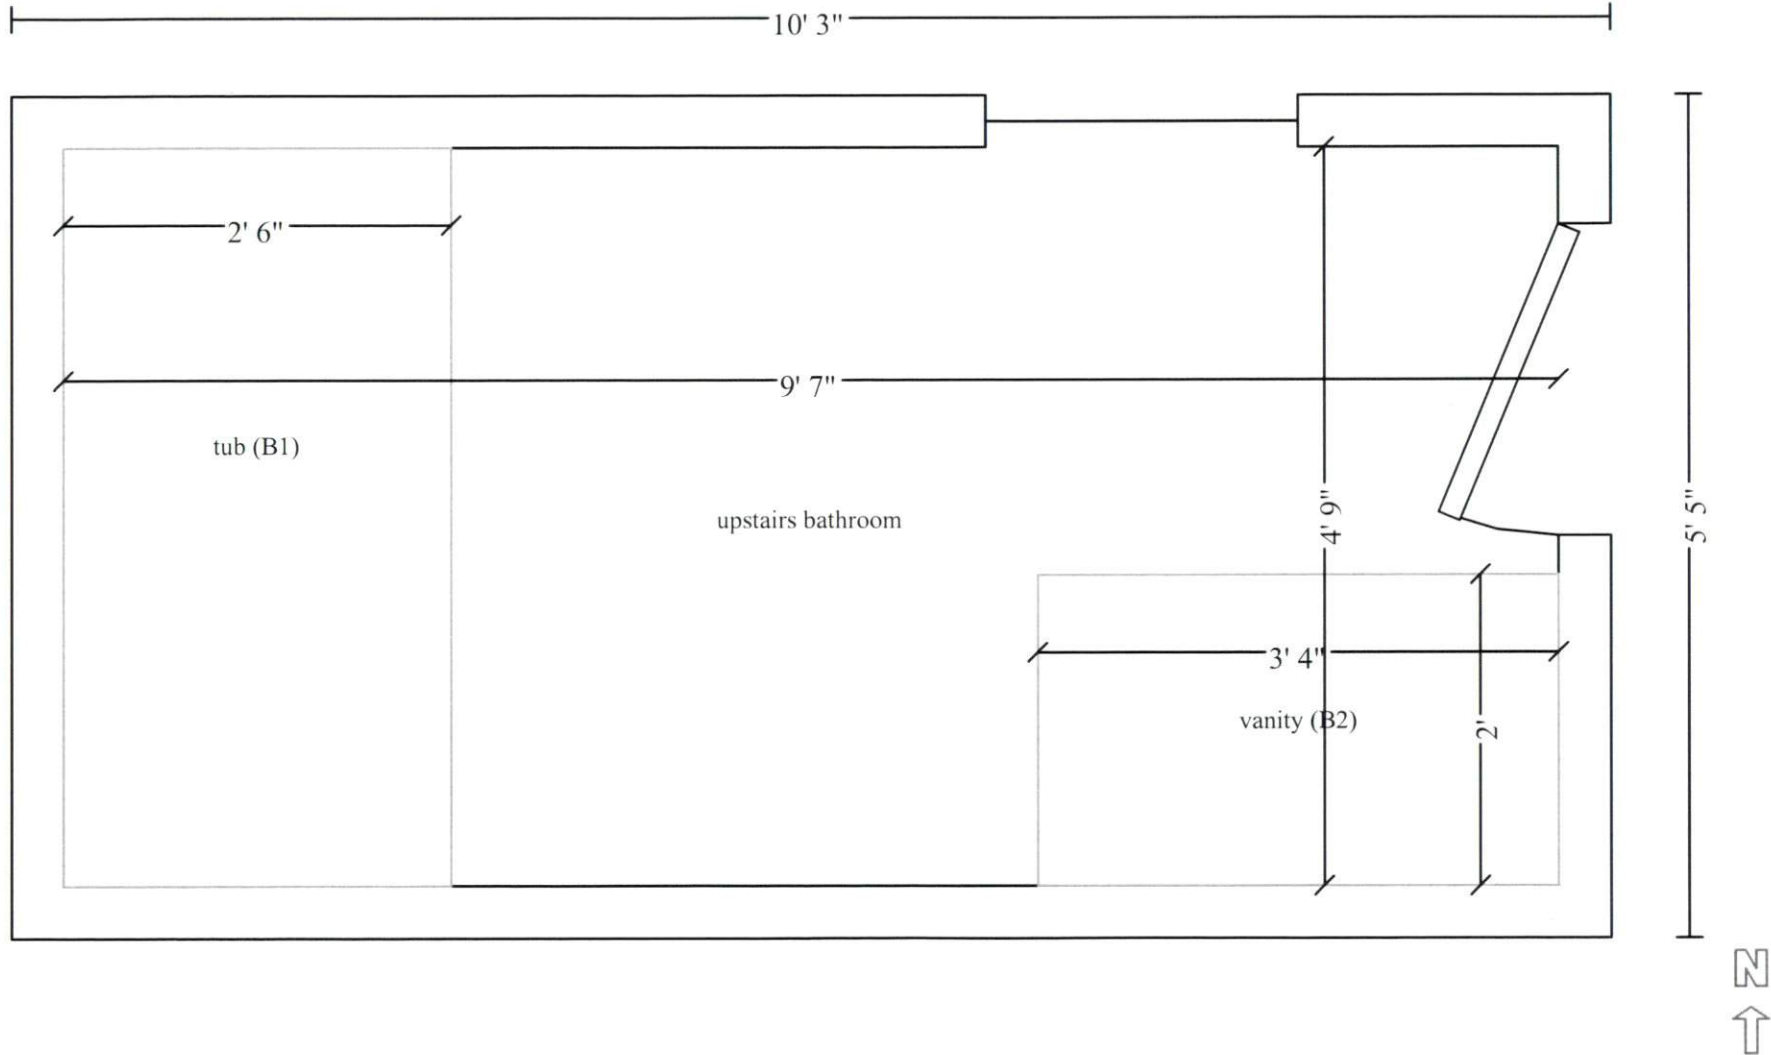

Main Level

outside

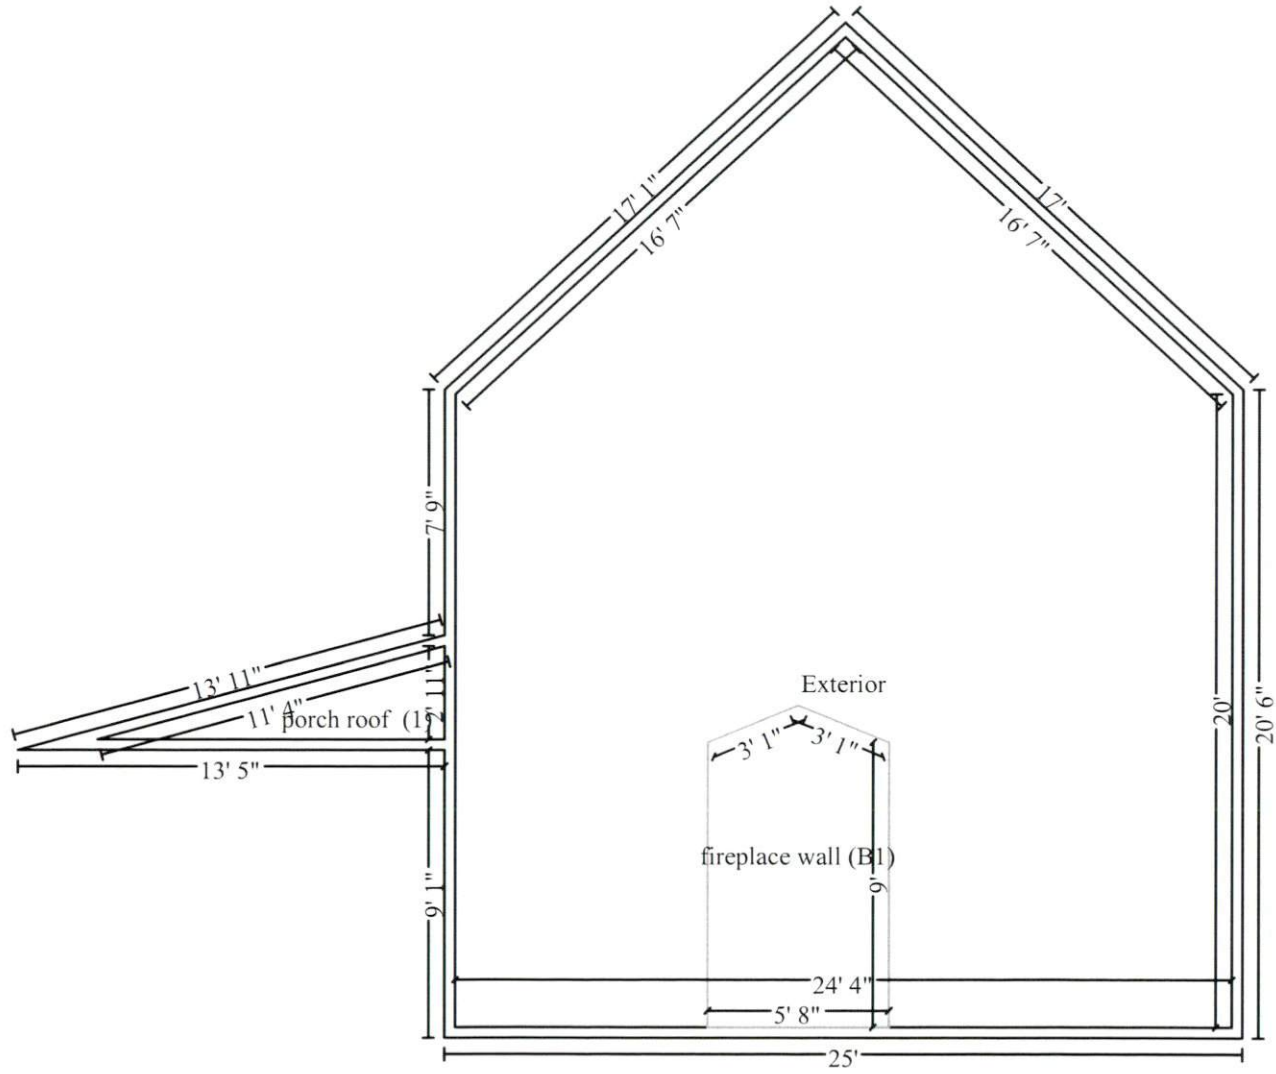

outside