



David Schaffer

LEFT SIDE ELEVATION SCALE: 1/4" = 1'-0"

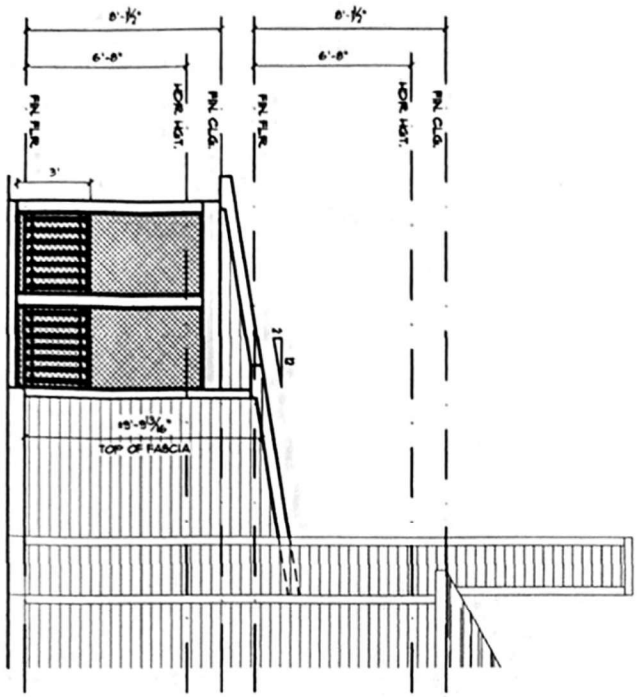

RIGHT SIDE ELEVATION SCALE: 1/4" = 1'-0"

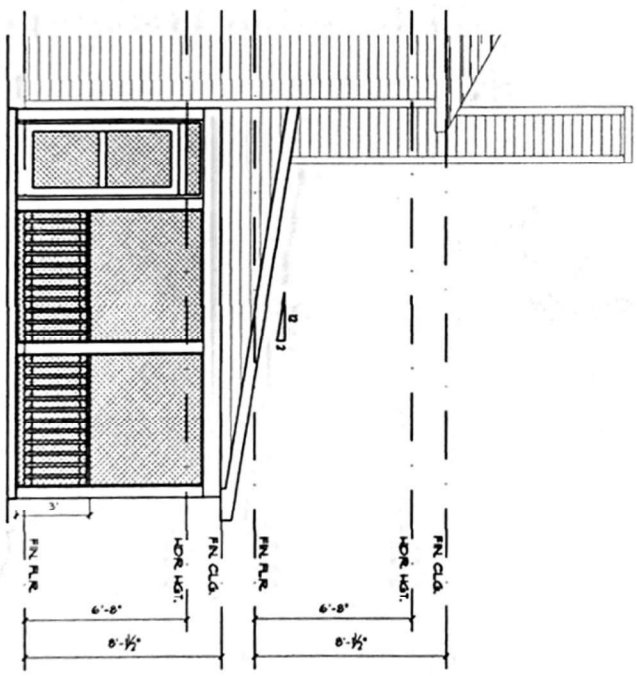

REAR ELEVATION SCALE: 1/4" = 1'-0"

