



Mike Cavazza




SEE ALL NOTES

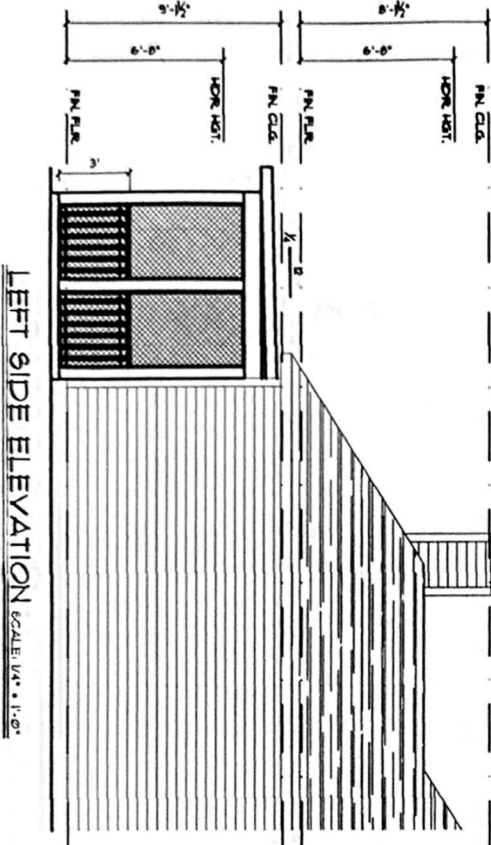

LEFT SIDE ELEVATION SCALE: 1/4" = 1'-0"

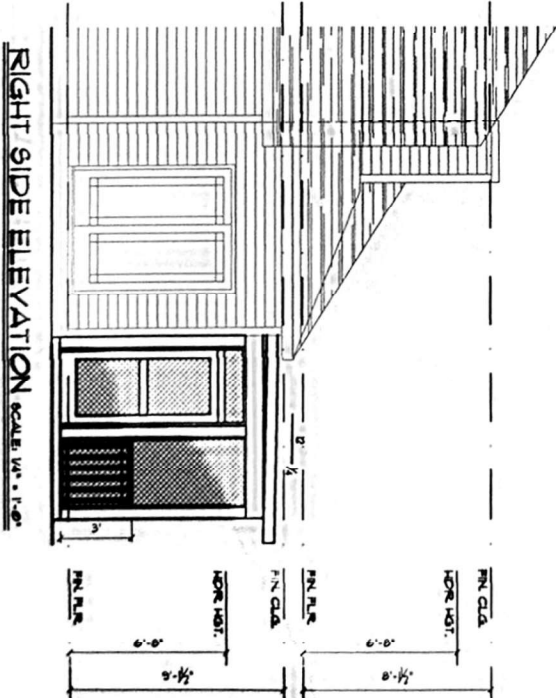


RIGHT SIDE ELEVATION SCALE: 1/4" = 1'-0"

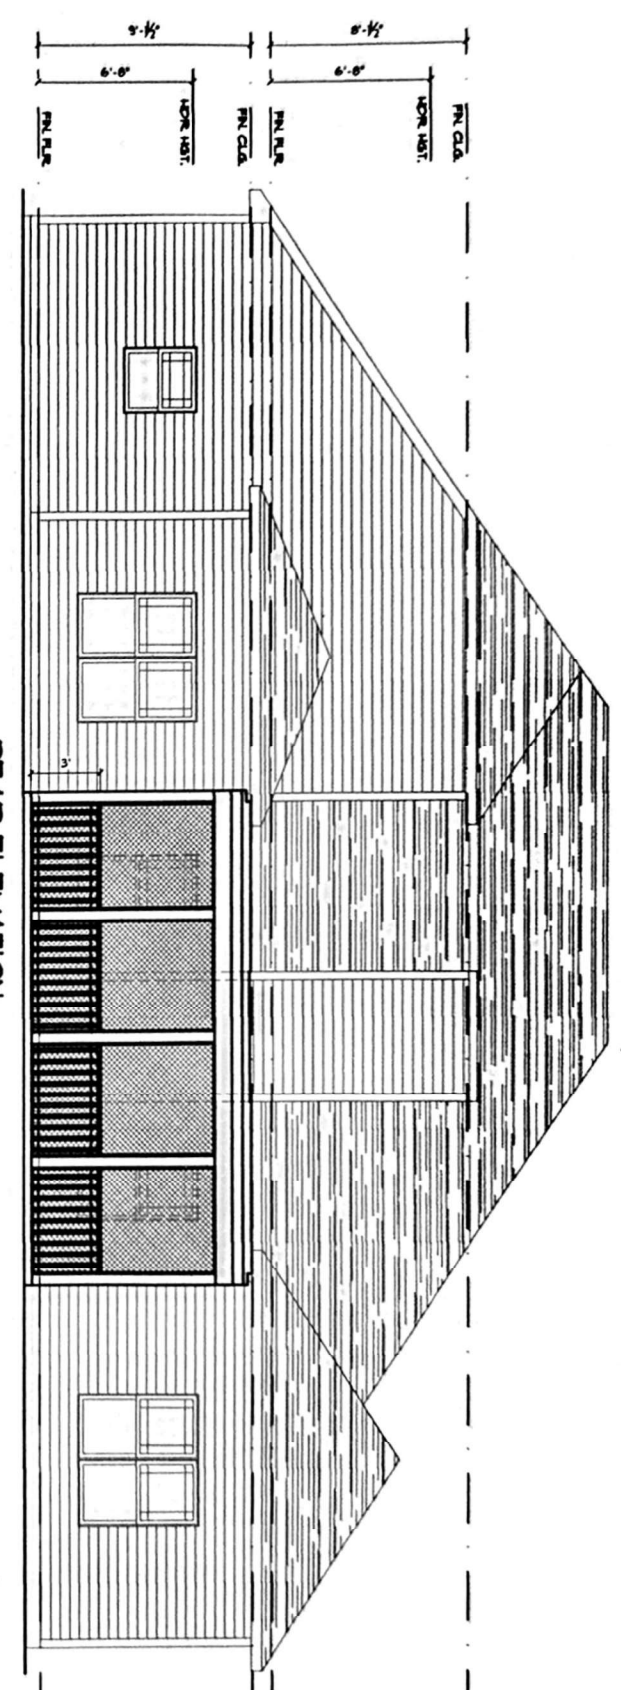

REAR ELEVATION SCALE: 1/4" = 1'-0"

Sanford NC 27332

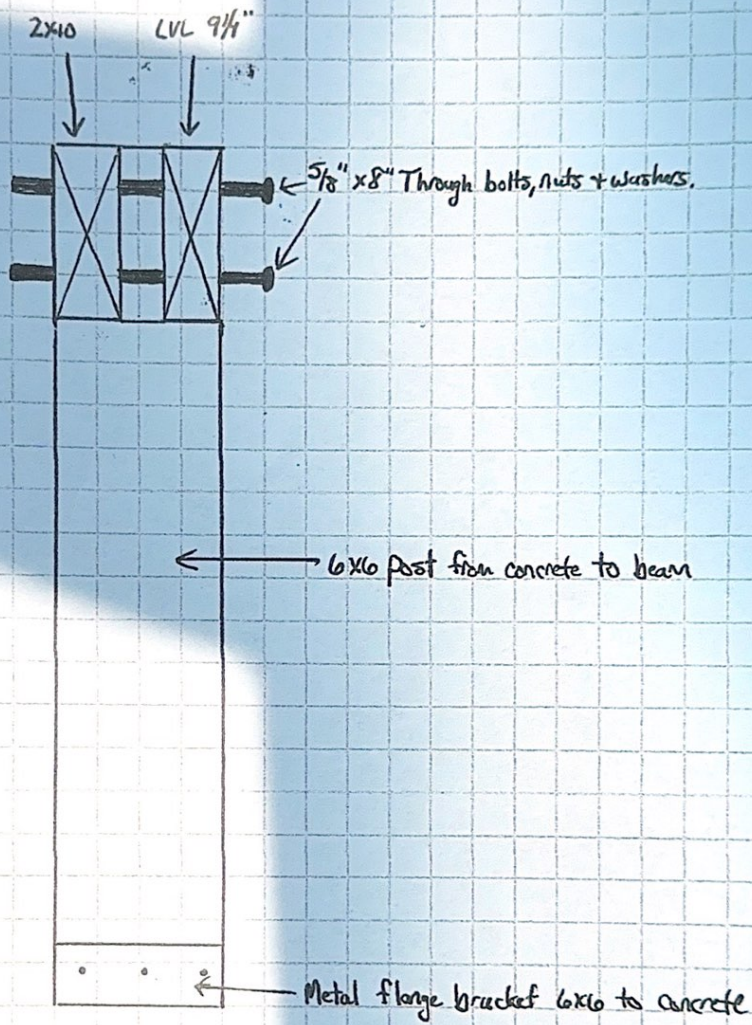

131 Southbrook Lane

