


131 Southeast Lane
Sanford NC 27332

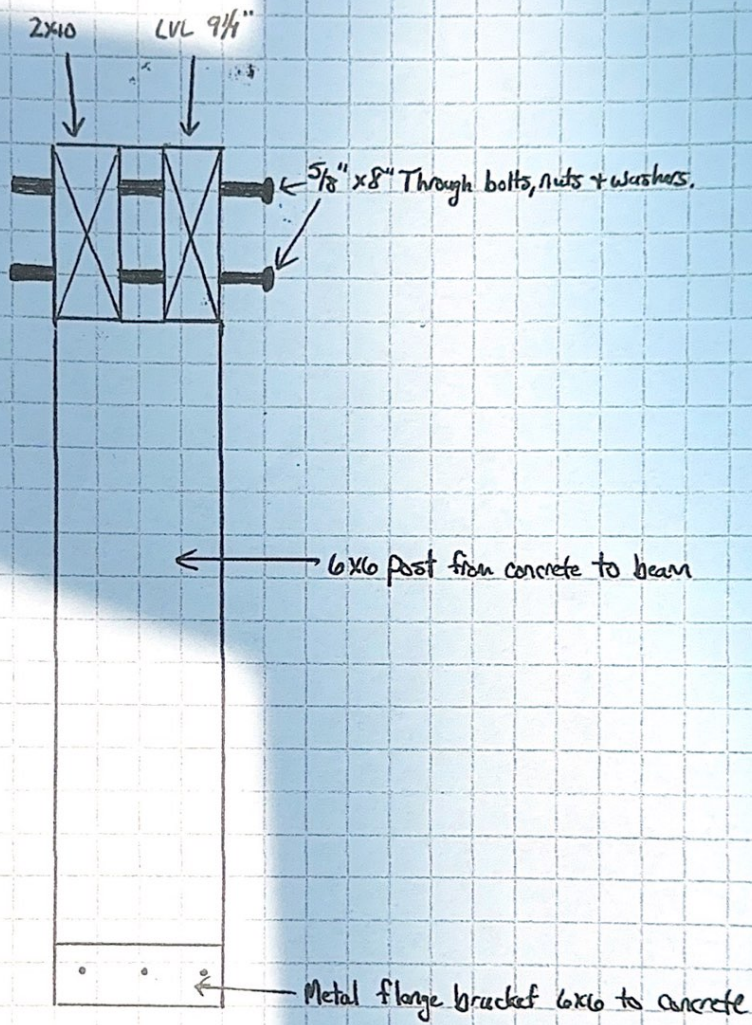

131 Southbrook Lane
Seneca NE 27332

