


GAIL ARNOLD  
49 LOOKOUT POINT  
SANFORD, NC 21332

Shared by others >



1679935208314 Floor Plan(1)

WIDTH: 21' 11 1/2" • LENGTH: 27' 4 1/2"  
AREA: 432.35 sq ft • PERIMETER: 96' 1"

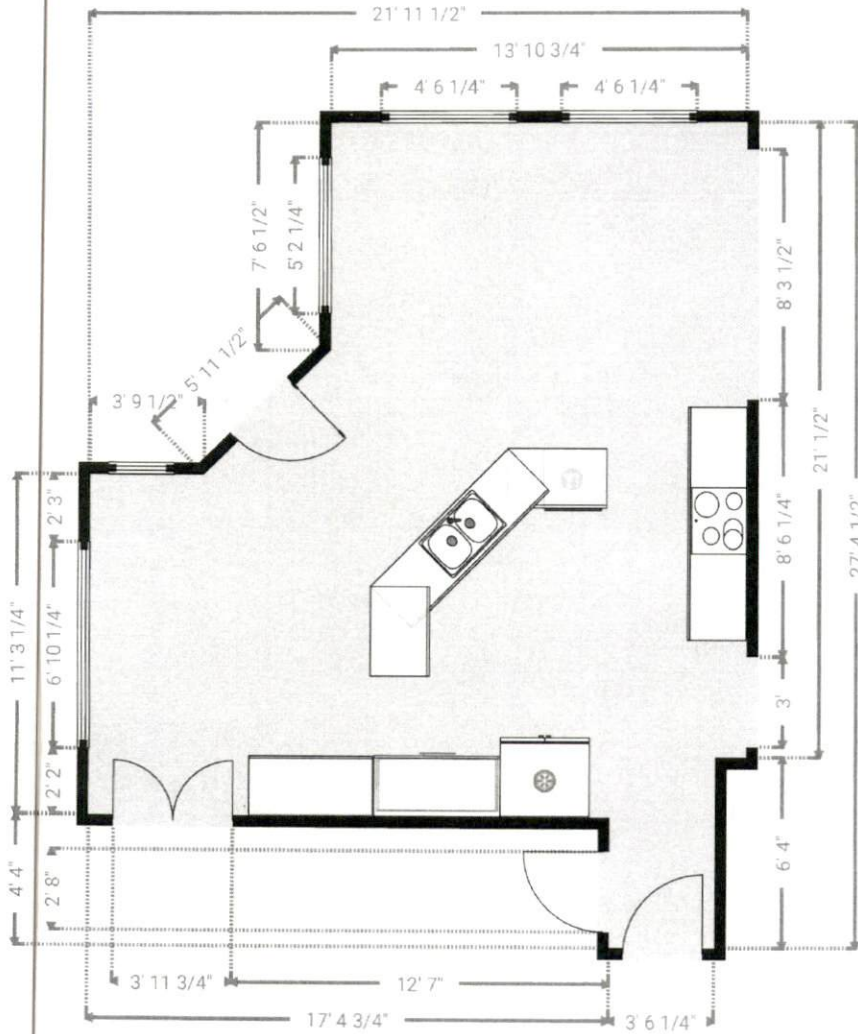


EXISTING  
KITCHEN  
DETAIL

TY OF ANY KIND. BROKEN CRAYON PHOTOGRAPHY  
LIMITATION, SATISFACTORY QUALITY OR ACCURACY OF  
e we cannot guarantee square footage calculations. While we  
ily the real estate agent is responsible to make sure it's  
diately!

# 6 Top view

All measurements are in in.

NEW  
KITCHEN  
DETAIL

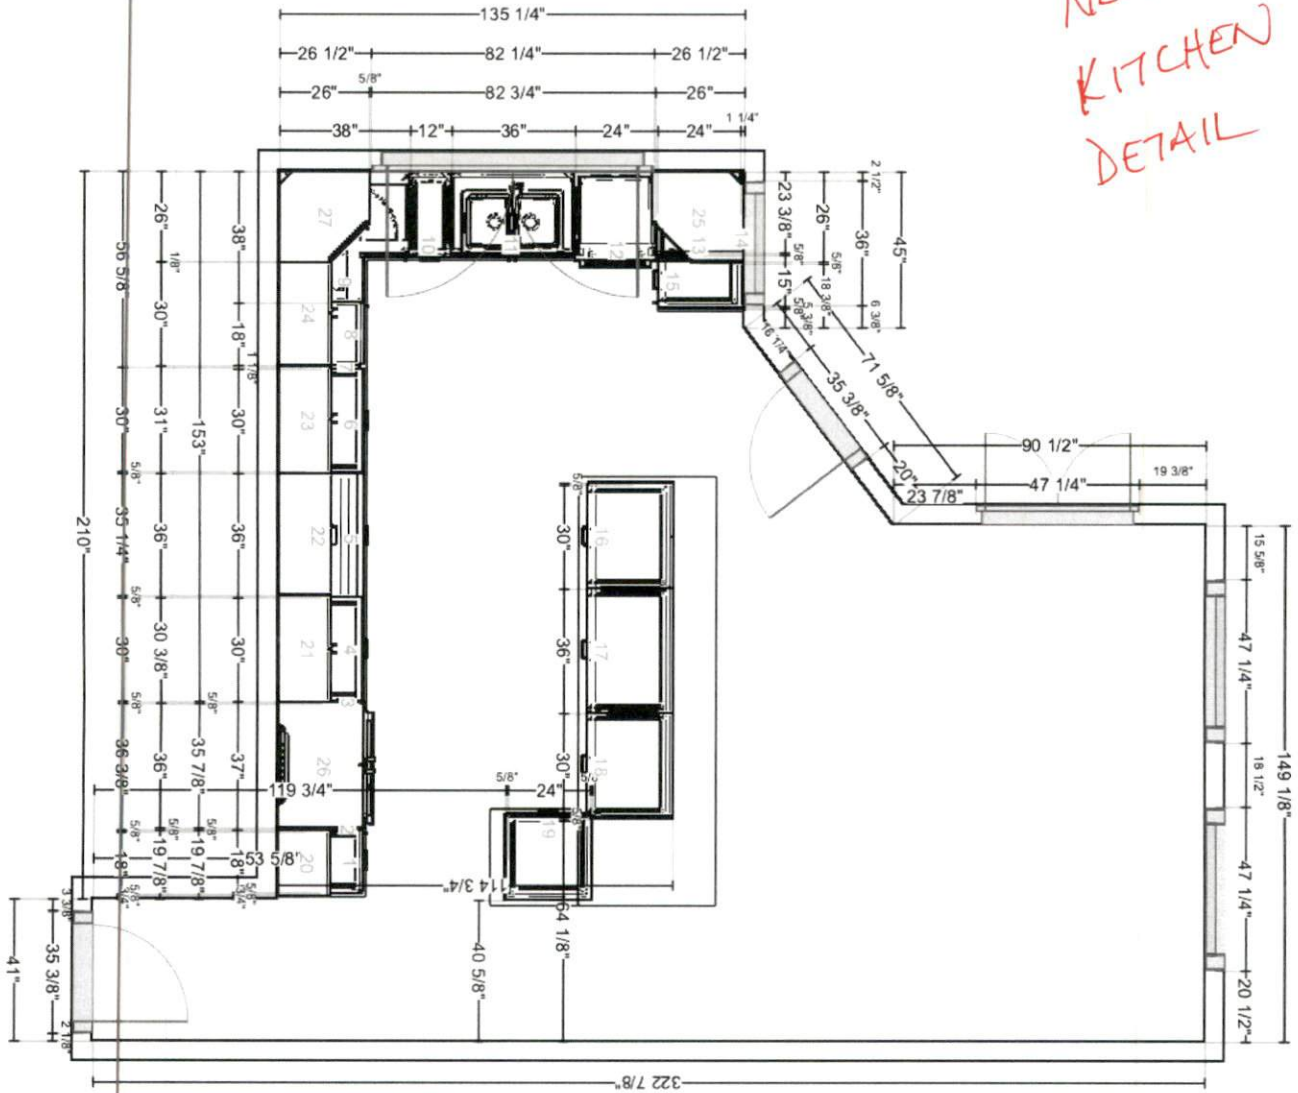

# Front view

All measurements are in in.

