


\* NOTE: DISTANCE TO PROPERTY LINES > 500' EACH DIRECTION

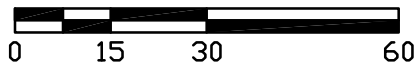

## WILSON GARAGE

3964 MT. PISGAH CHURCH ROAD BROADWAY, NC

SCALE:

1"=30'-0"

C-100