


GIS Viewer  
\*approximate  
measures  
from GIS

existing/planned structure  
distance to property line  
distance to existing septic

Search All

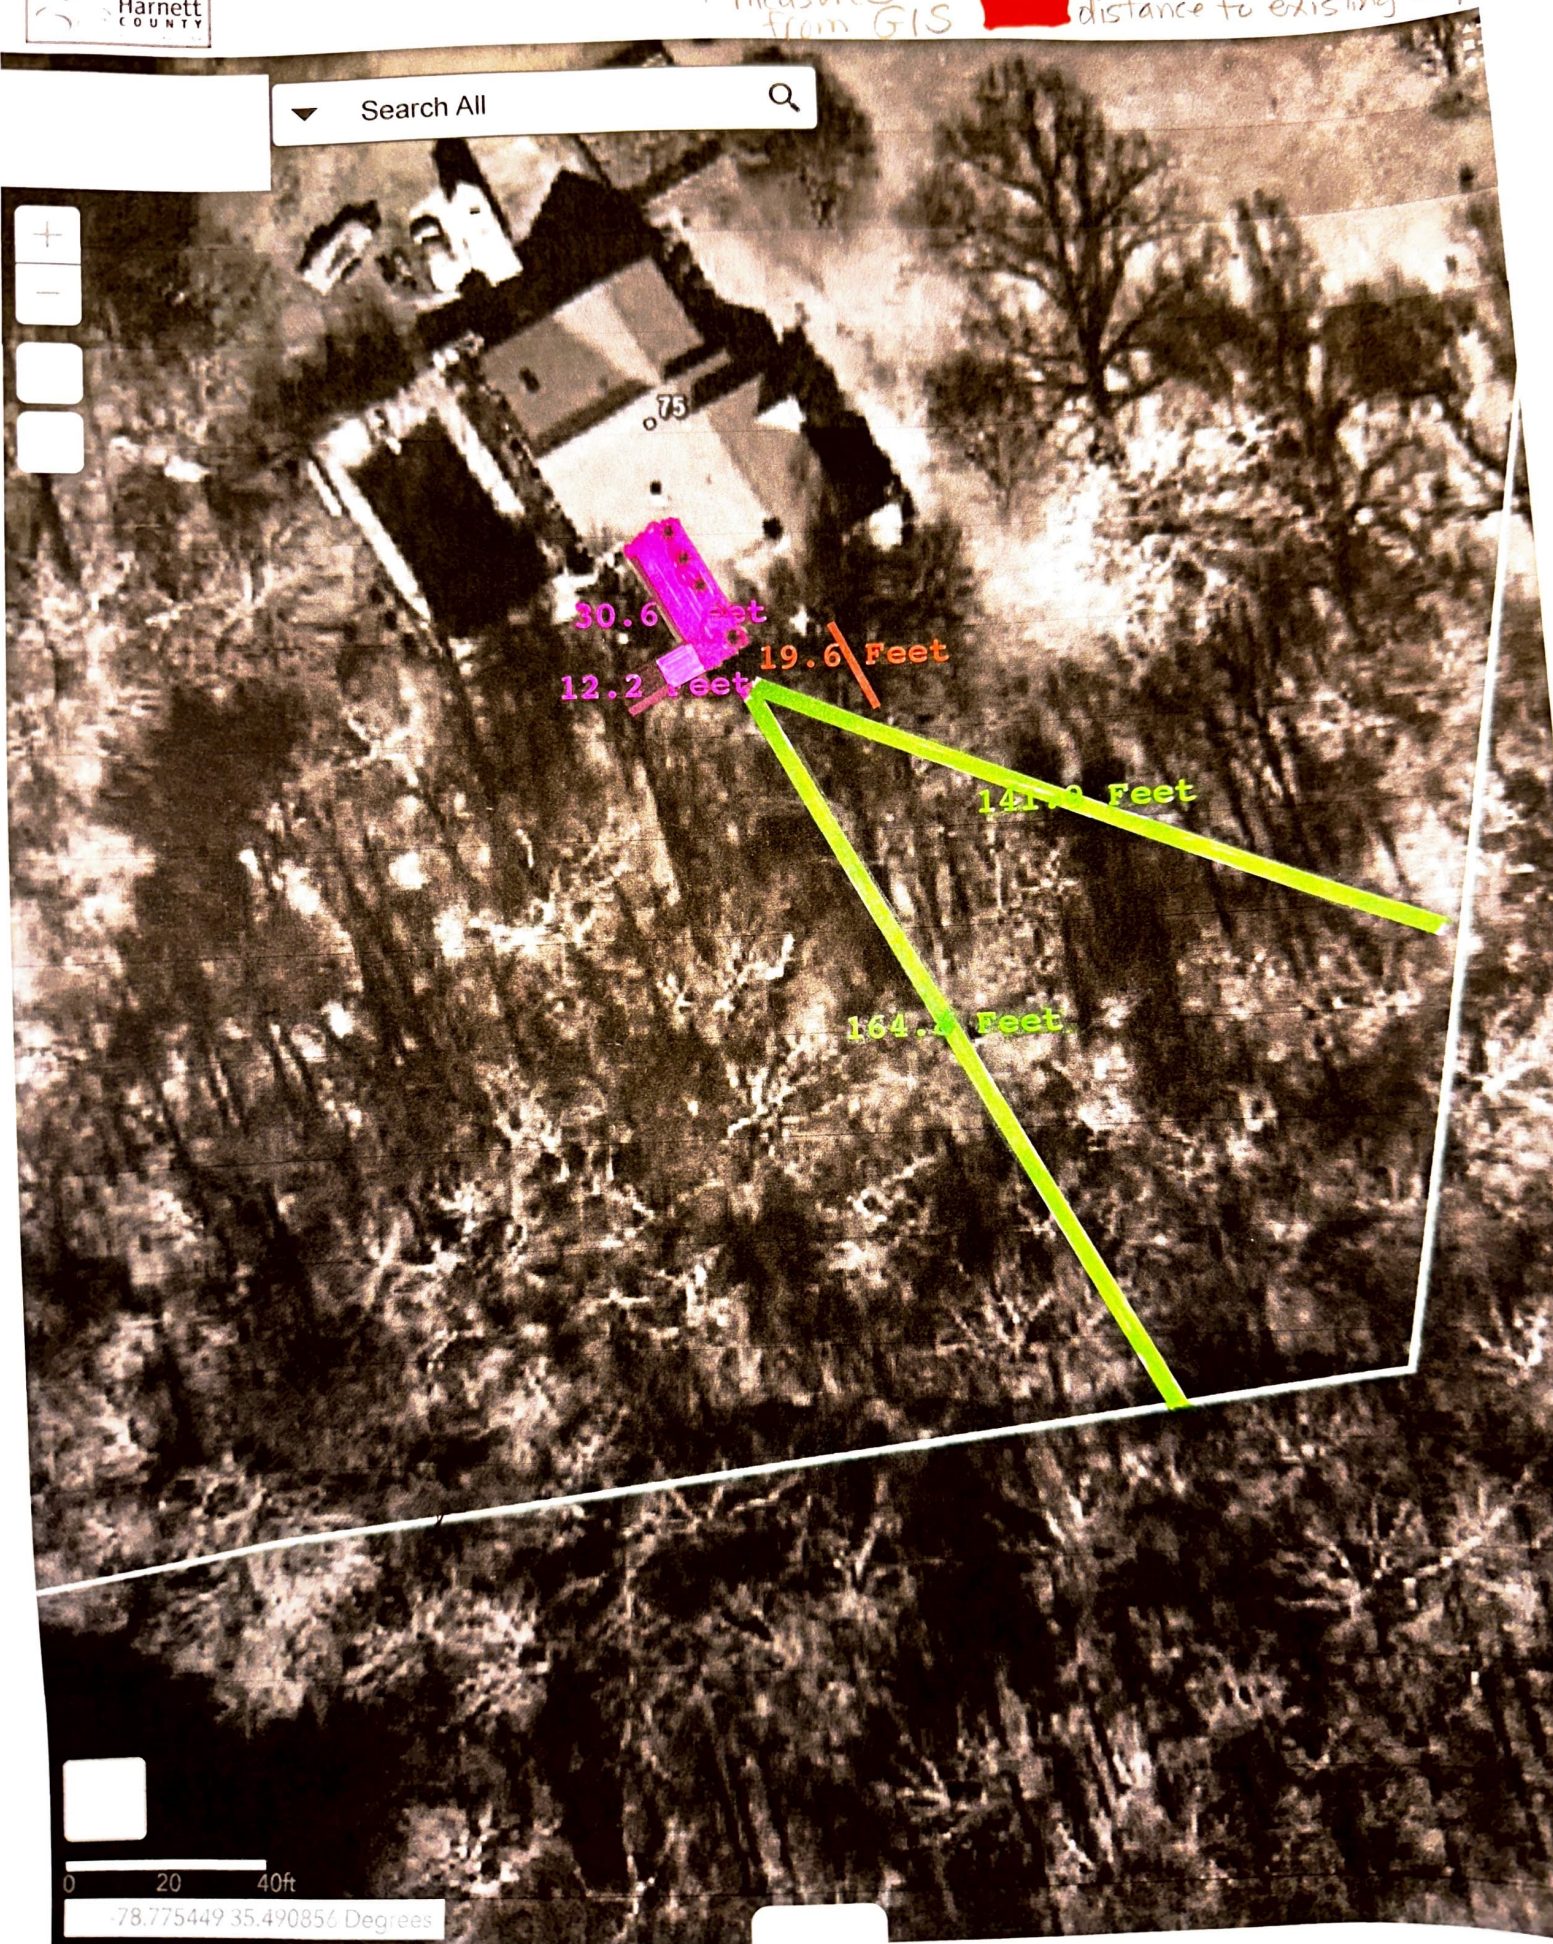

0 20 40ft  
-78.775449 35.490856 Degrees