


Rear view

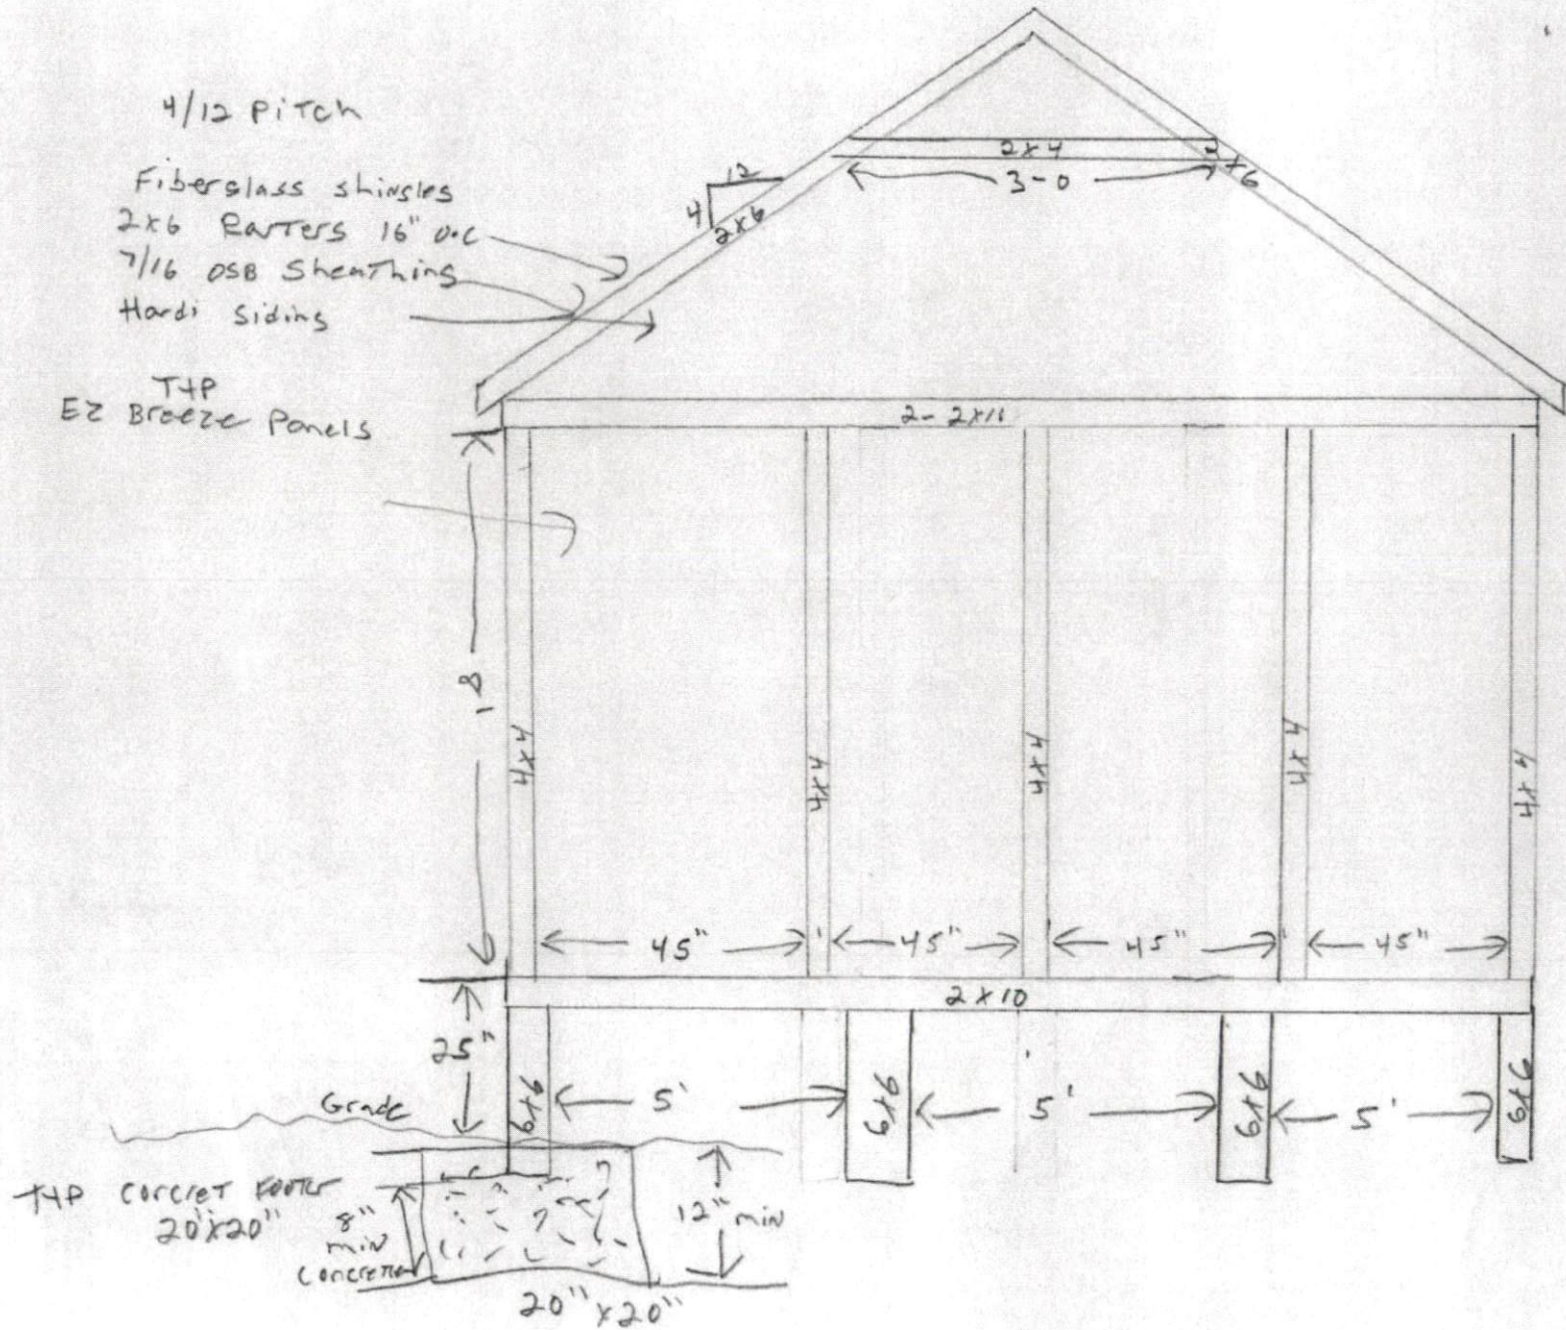



Left view  
Right

Existing  
House

