



40 Whisper Creek Ct

Overhead

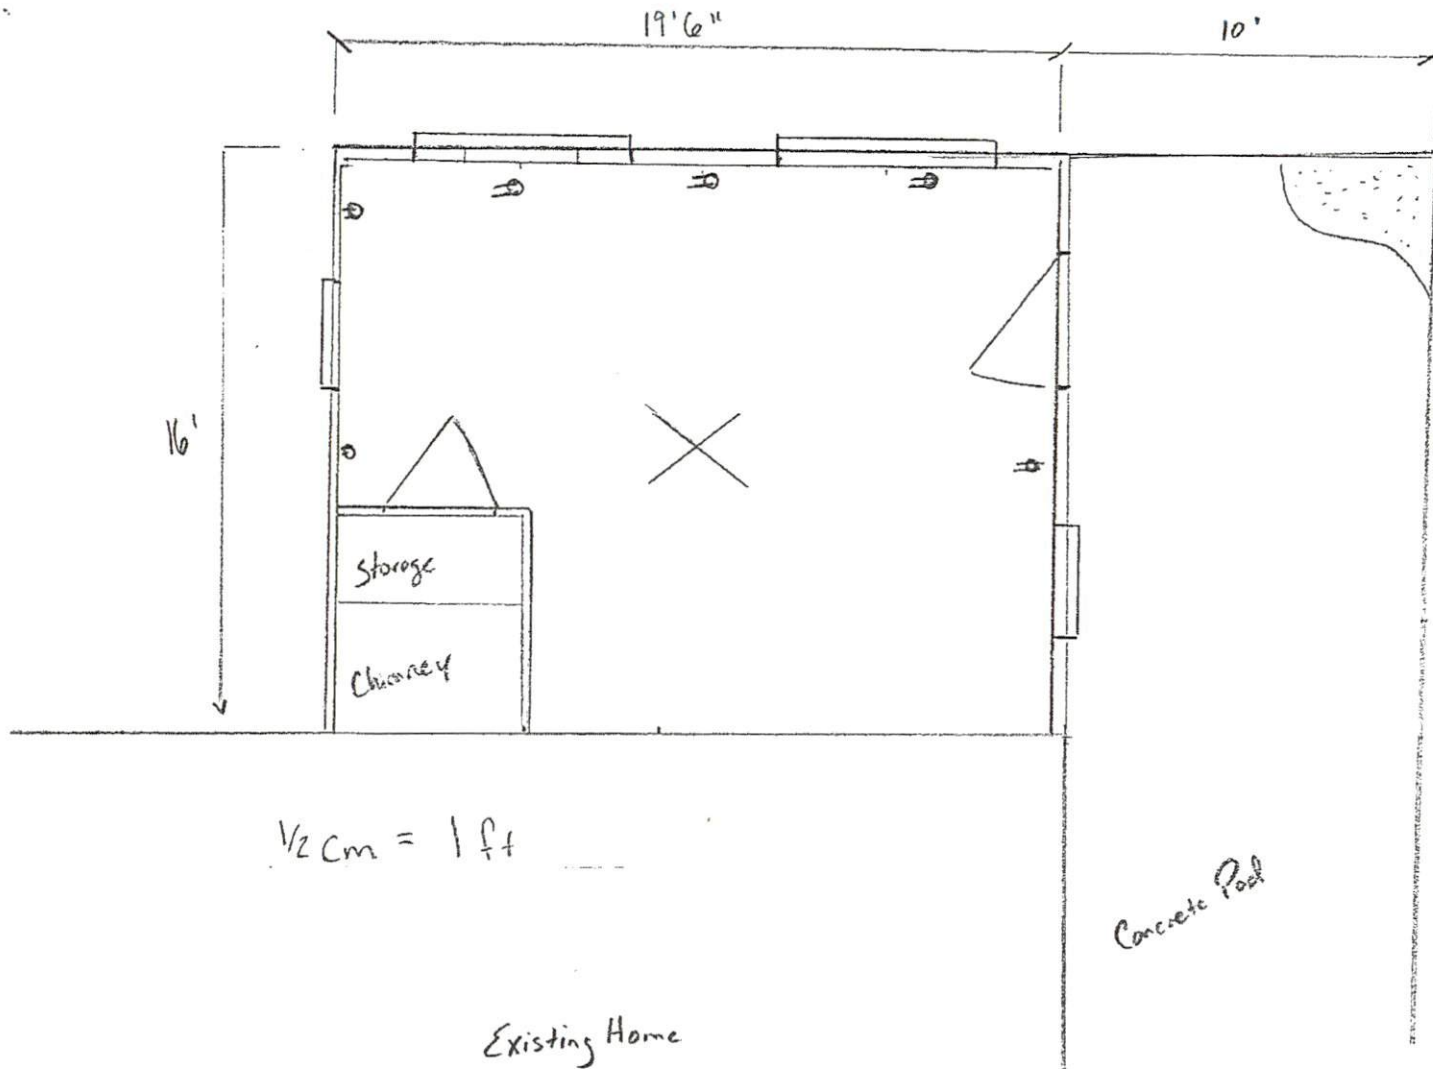


40 Whisper Creek Ct

Family Room Addition

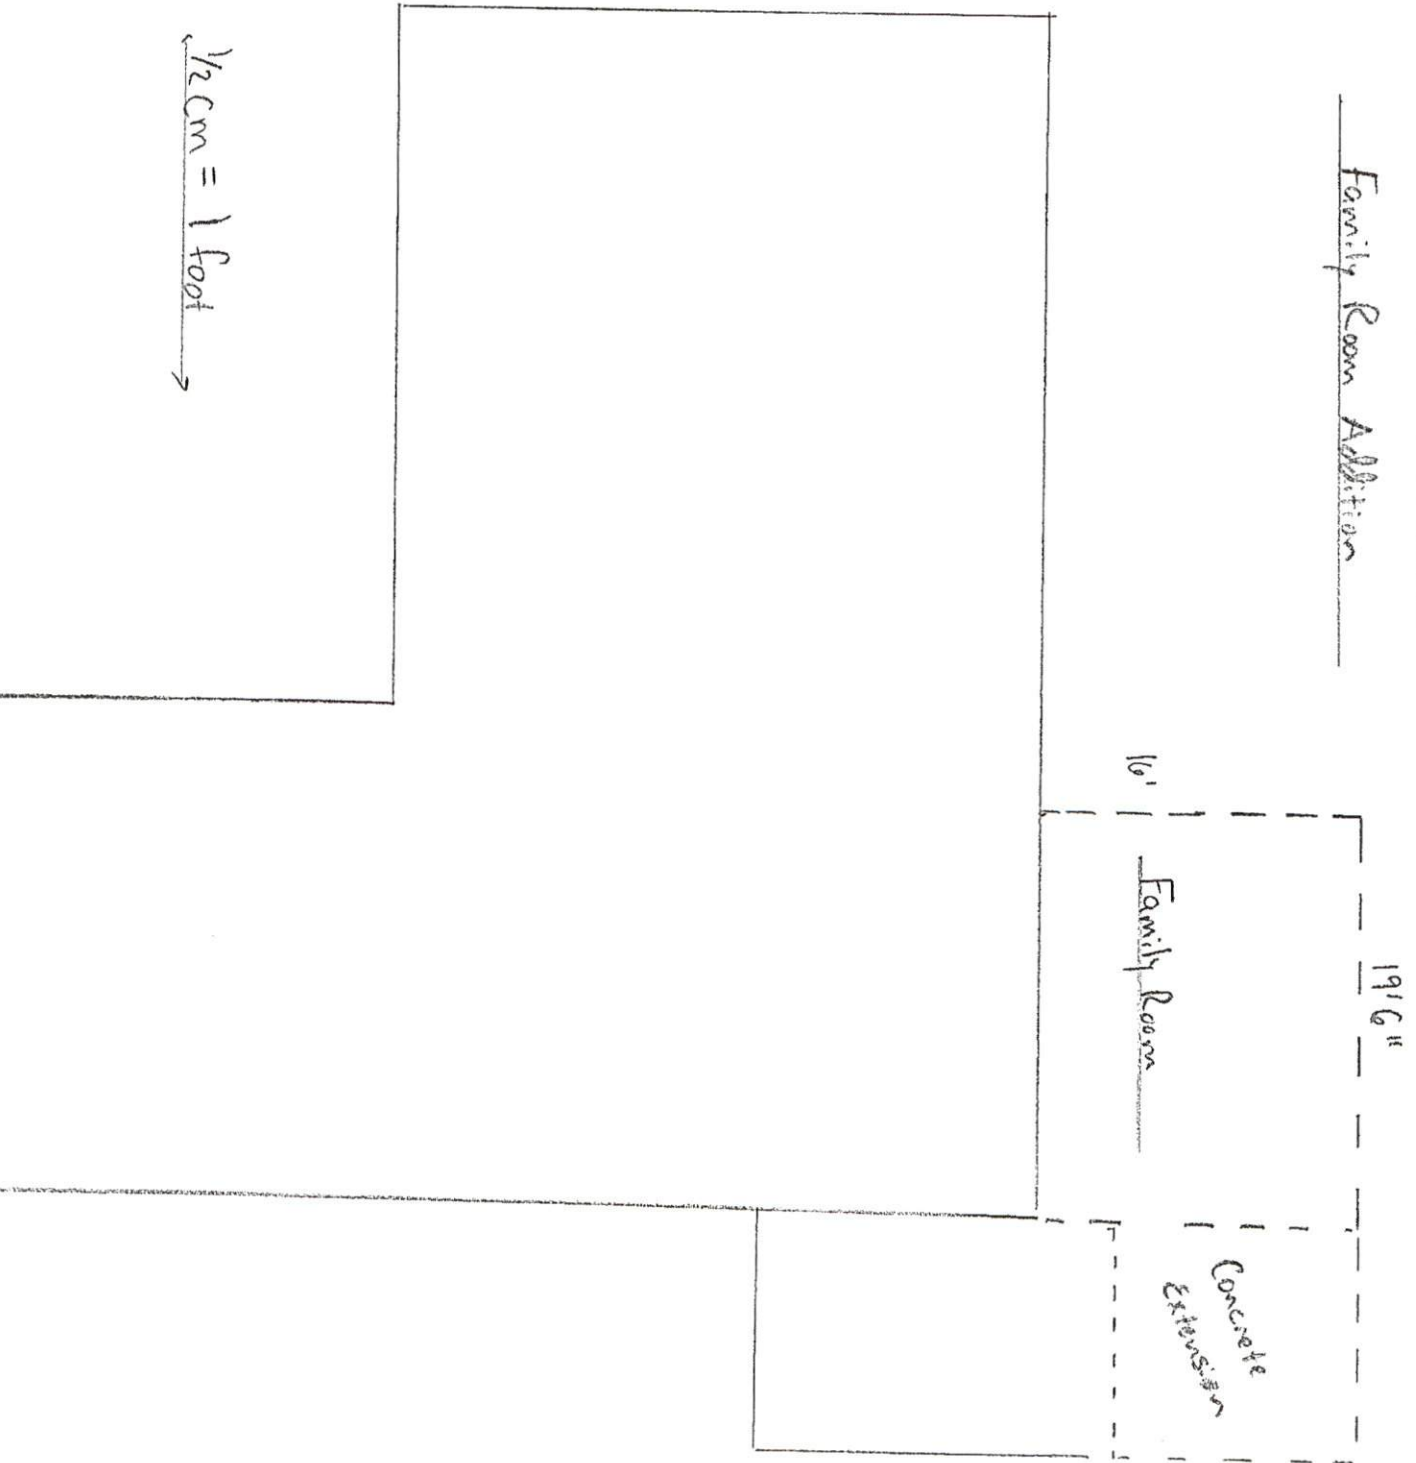

$\frac{1}{2}$ cm = 1 foot

40 Whisper Creek Ct

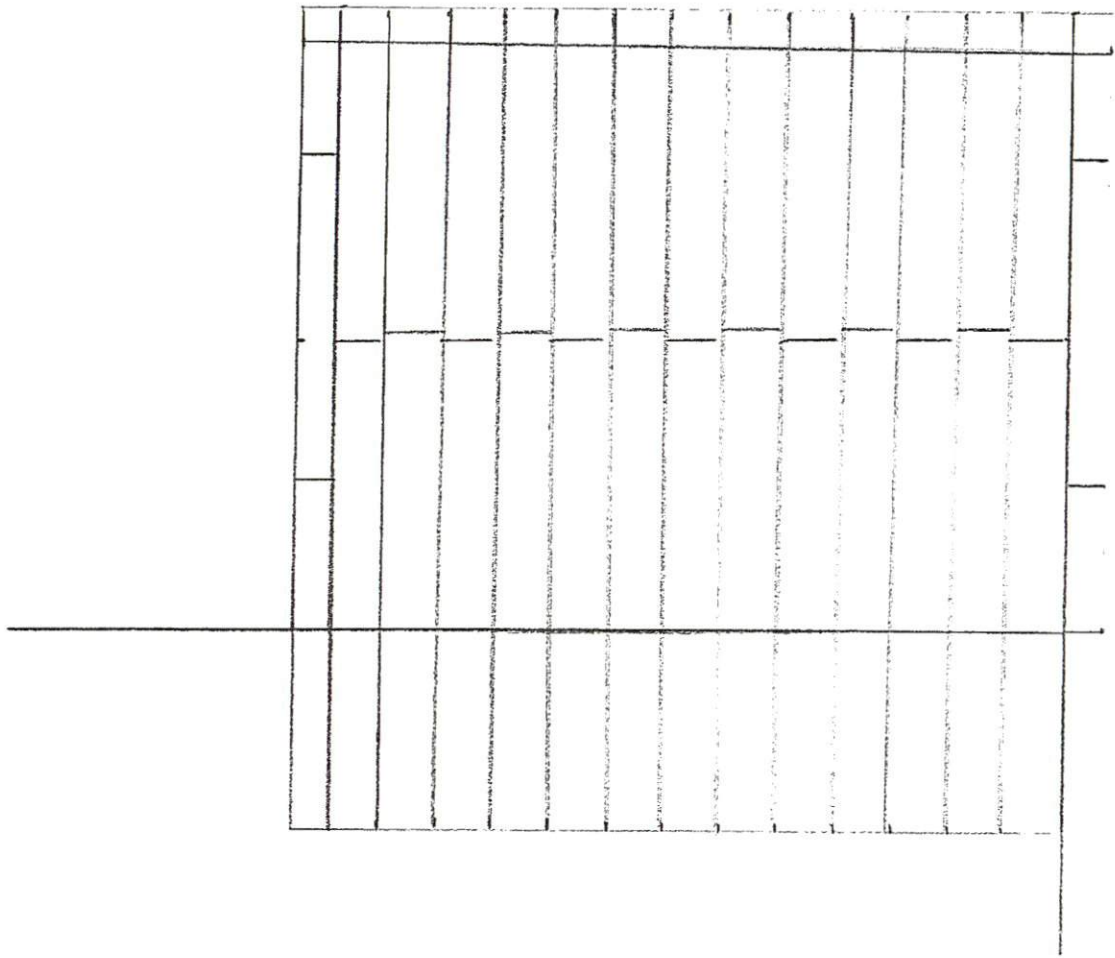

Truss Layout


2" x 8"

16" OC

Asphalt shingles 4/12

40 Whisper Creek Ct

Right Elevation

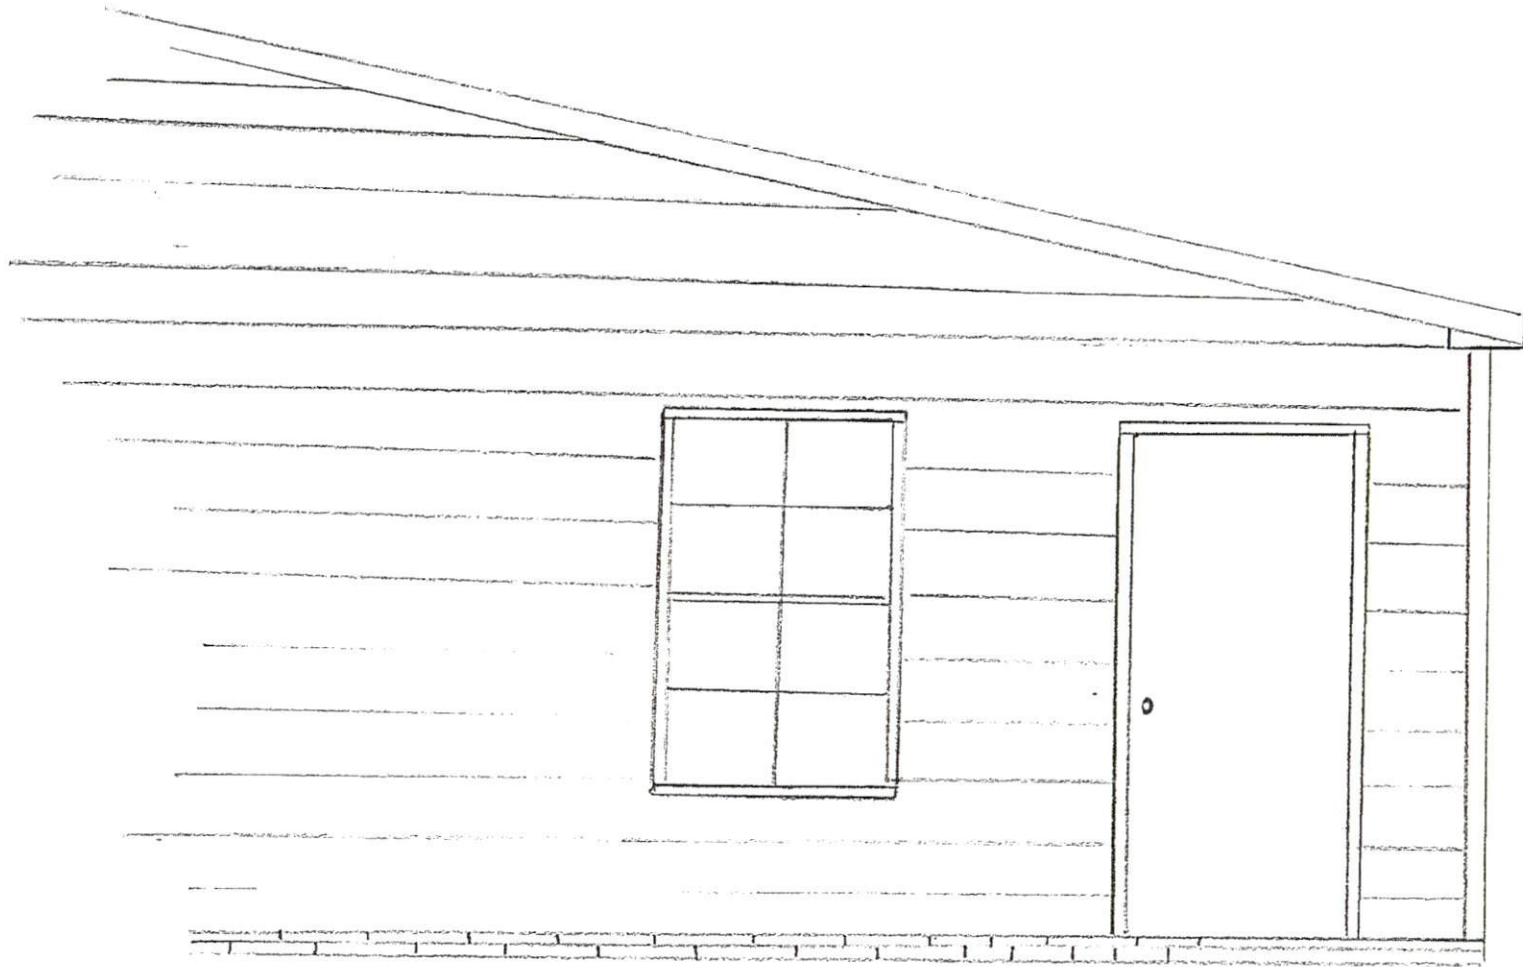

40 Whisper Creek Ct

Foundation

