

# JOB WORK SHEET

Janice Gunn 9/2/23 - 5pm



Work Sheet Only. This is not a Proposal. *SEH/GEN*

Customer Name (JOAN RIST)


## 1 OUTSIDE INSPECTION

150 perdergraft road, Bumble NC 28323

- Begin Sketch  
  Choose Discharge Location (with homeowner)  
  Note Grade  
  Downspouts  
  Count Vents/Photo  
  Stats  
  Access Opening Size \_\_\_\_\_  
 Size \_\_\_\_\_

### SYSTEM FEATURES

- CleanSpace
- SilverGlo
- TerraBlock
- CleanSpace Matting
- SmartSump
- UltraSump
- TripleSafe
- Debris Removal
- Regrade for Drainage
- SmartPipe
- SmartDrain
- SaniDry  CX  XP
- Vent Covers
- Vent Block
- The Turtl
- EverLast Door
- WallCap
- RainChute
- RainChute EZ
- LawnScape Outlet
- 3" or 4" Pipe
- 1 1/2" Discharge Pipe
- SmartJack
- Rim Joist Insulation

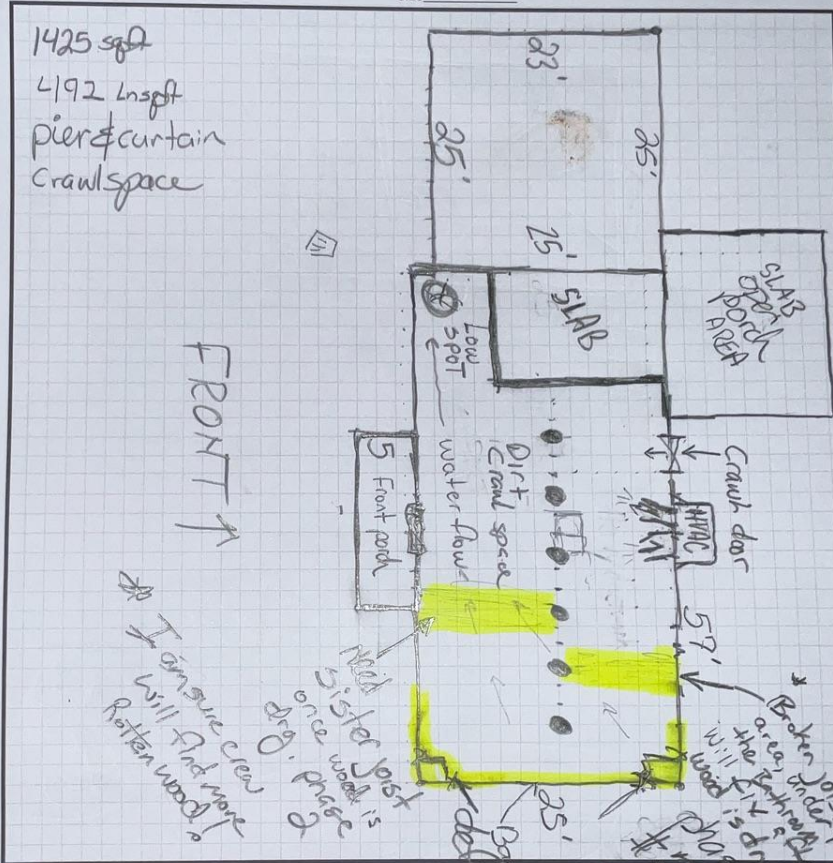

## 2 INSIDE INSPECTION

- Groundwater Seepage
- Mold
- Wood Rot
- Condensation
- Duct Leakage
- Stored Items
- Open Vents
- Insects/Pests
- \_\_\_\_\_

Photograph Conditions

## 3 STATS

	Inside	Outside
Temp.	_____	_____
R.H.%	_____	_____
Wood Moisture Content	_____	_____

### Customer's Accomplish List:

- \_\_\_\_\_ Fix Groundwater Seepage
  - \_\_\_\_\_ Control Earth Moisture
  - \_\_\_\_\_ Prevent Mold, Rot, and Odors
  - \_\_\_\_\_ Save Energy
  - \_\_\_\_\_ Fix Floor Joists
  - \_\_\_\_\_ Gain Storage Space
  - \_\_\_\_\_ Keep Dry ALL the Time
- \* All wood work will be done after wood is dry.*
- Bad deflection area*

\$ \_\_\_\_\_  
Total Customer Investment

## 4 SKETCH

- Piers  
  Discharge  
  Utilities  
  Sump Location  
  Obstacles  
  Height/Measure \_\_\_\_\_