
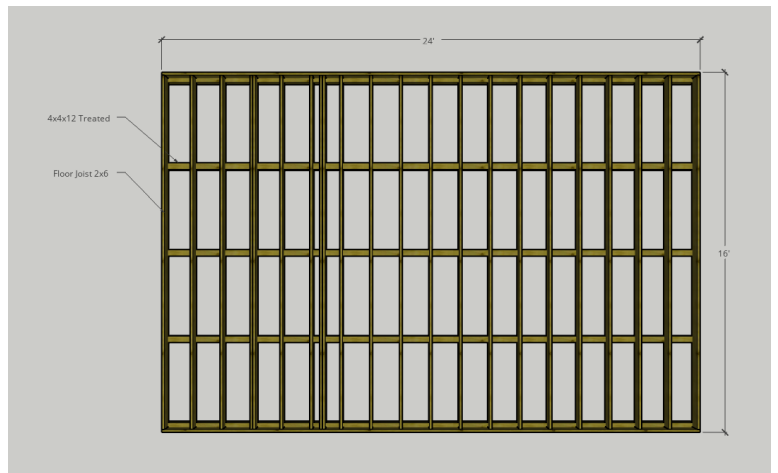
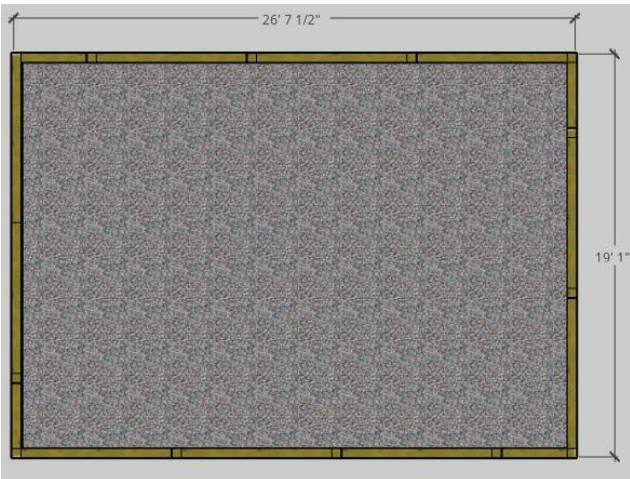
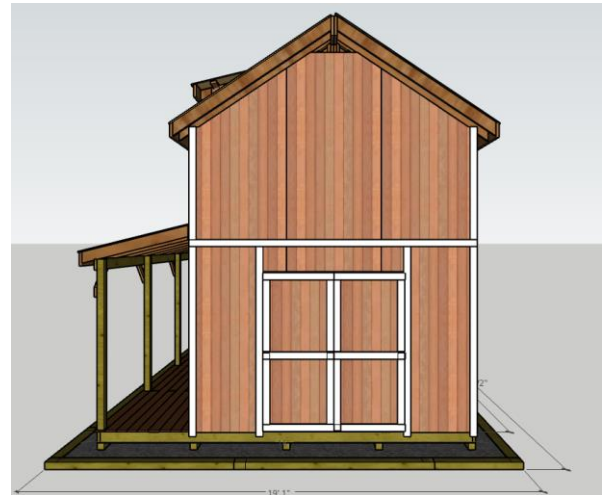


Hunter Shed 12x24

See all notes on plan

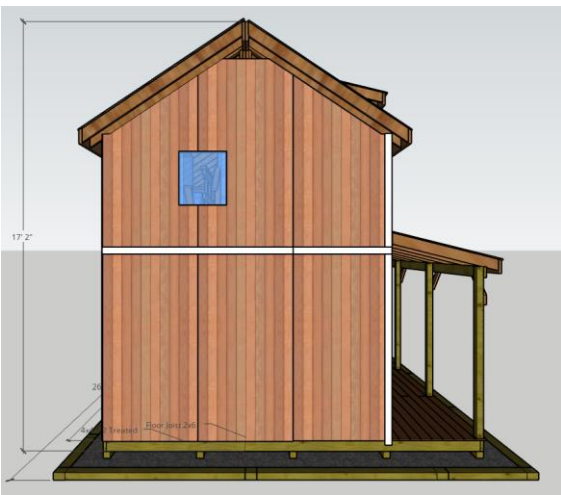


Foundation: Framed 4x6, 3/4" stone, 4" Clean Gravel base


First Floor Joist system, 4x4 Runners w/ 2x6 joists, double support under posts, 6 Ground Anchors – corners & center

Joists shall be treated lumber


Hunter Shed 12x24

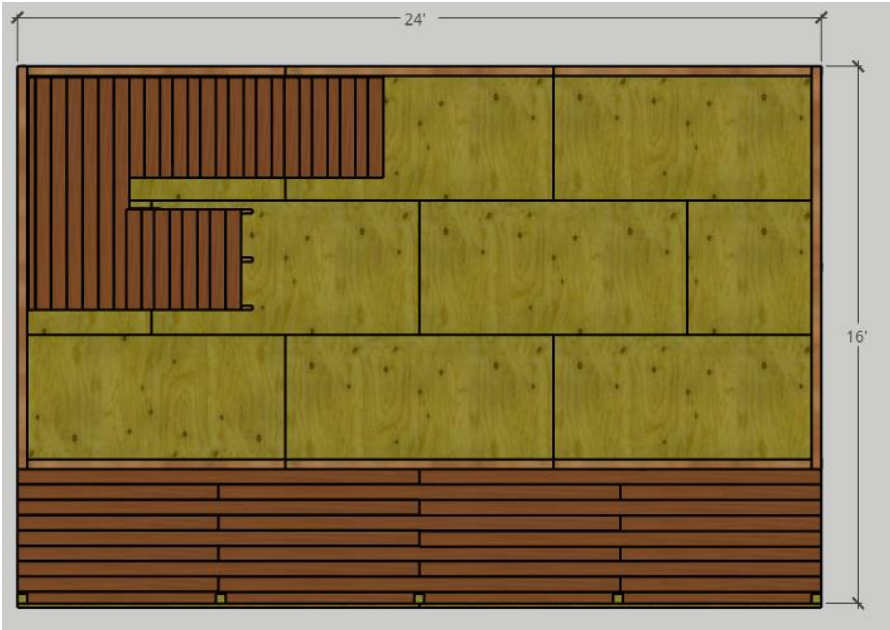


1st Floor, Floor Plan

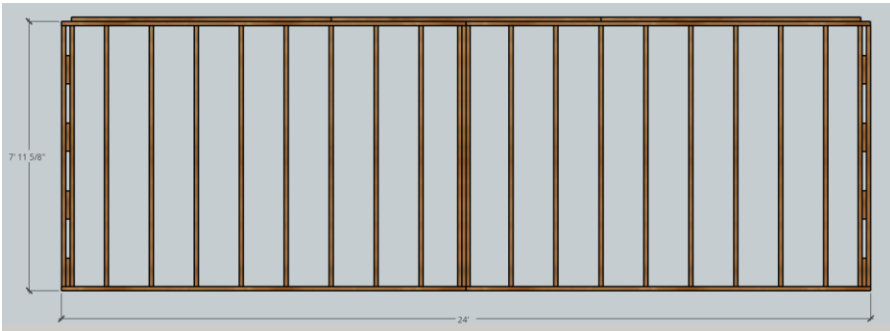


1st Floor Rear Wall Frame

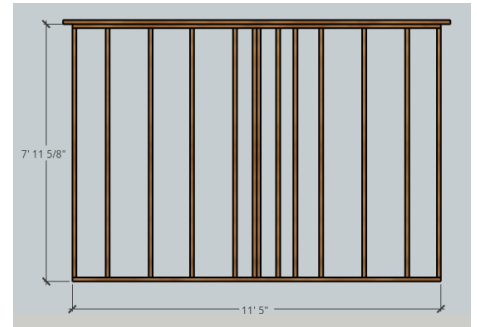

1st Floor left side Wall Frame

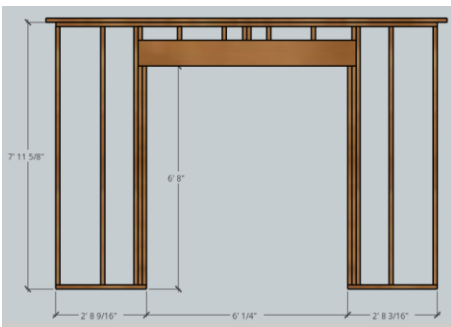


1st Floor, Right-Side Wall Frame

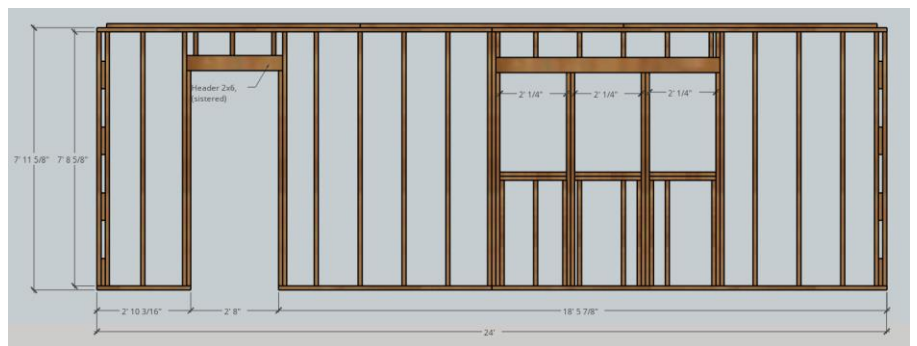


1st Floor Front Wall Frame


Hunter Shed 12x24

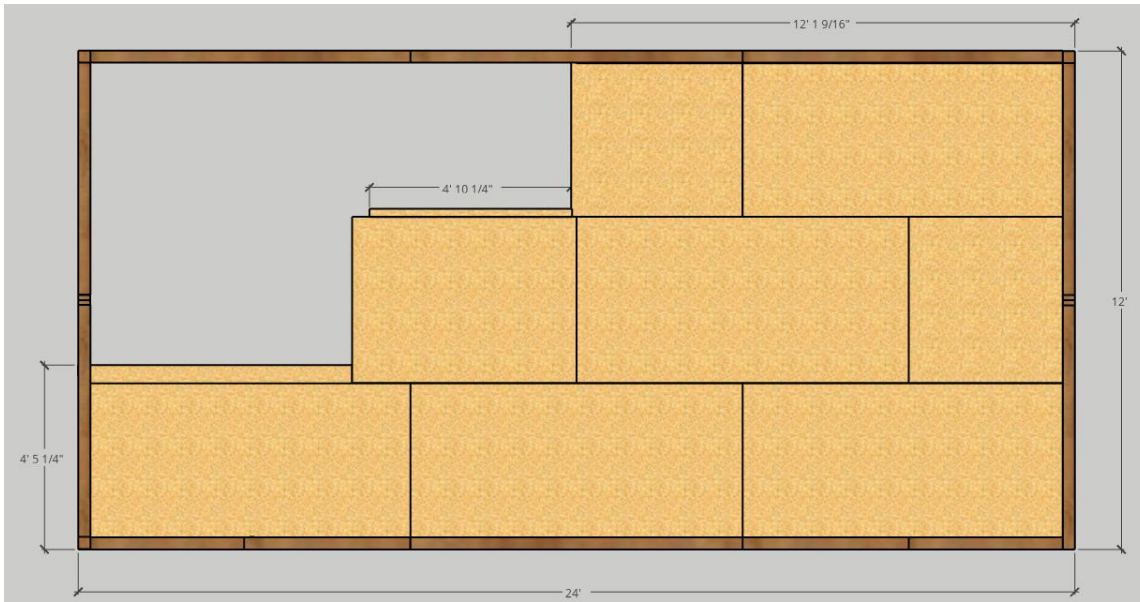

2nd Floor, Floor Plan

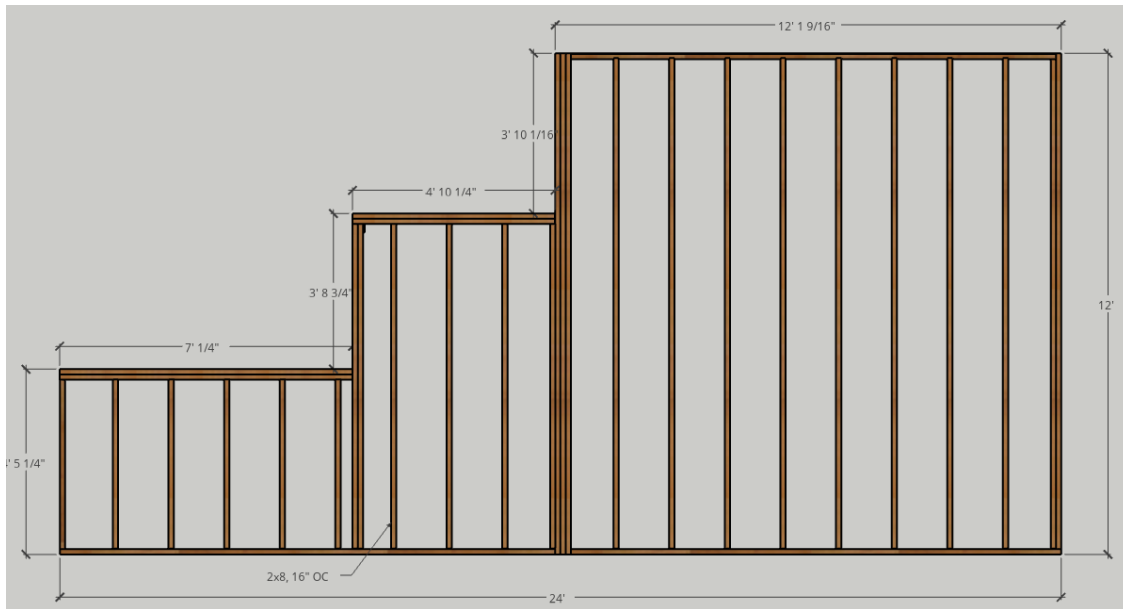


2nd Floor Joist system, 2x8, 16 OC

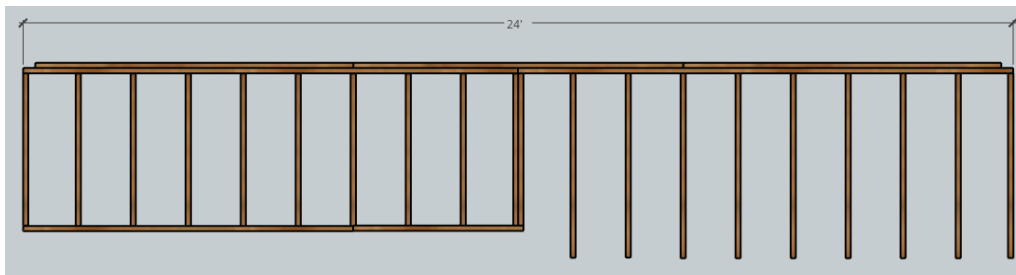


2nd Floor, Rear Wall Frame


Hunter Shed 12x24

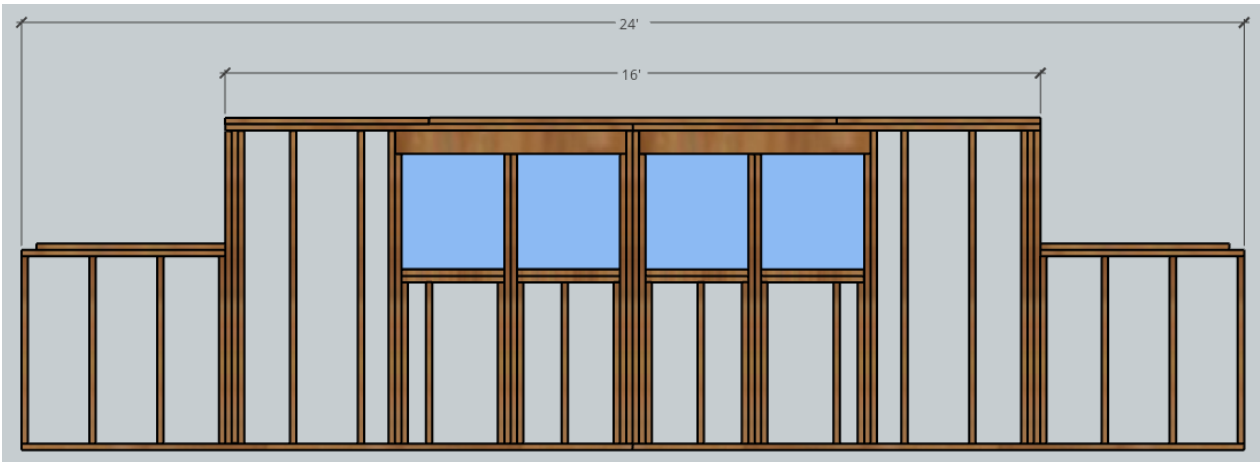

2nd Floor, Front Wall Frame

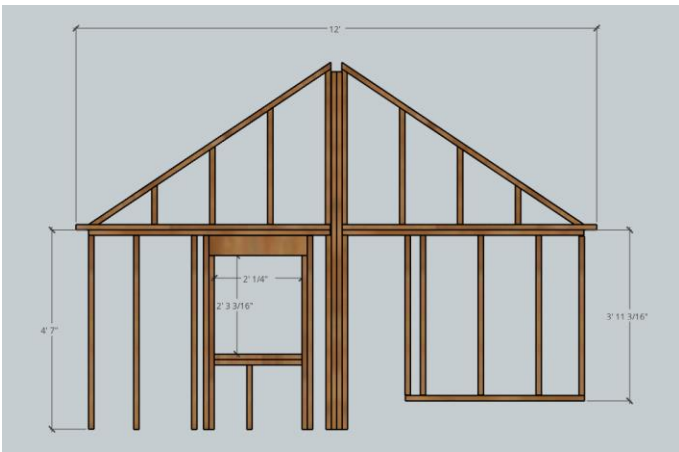


2nd Floor, Left-side Wall Frame

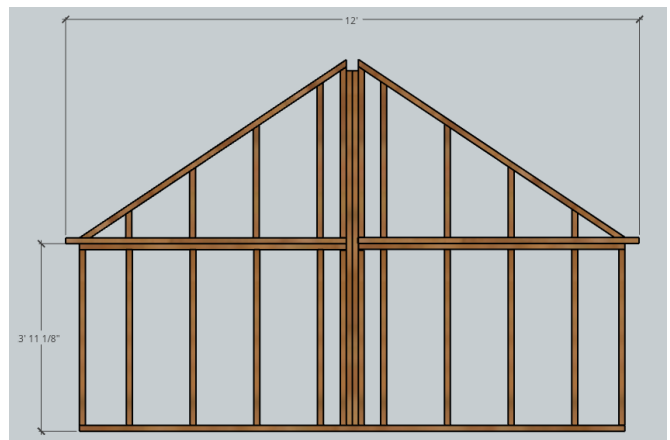


2nd Floor, Right-side Wall Frame

Hunter Shed 12x24


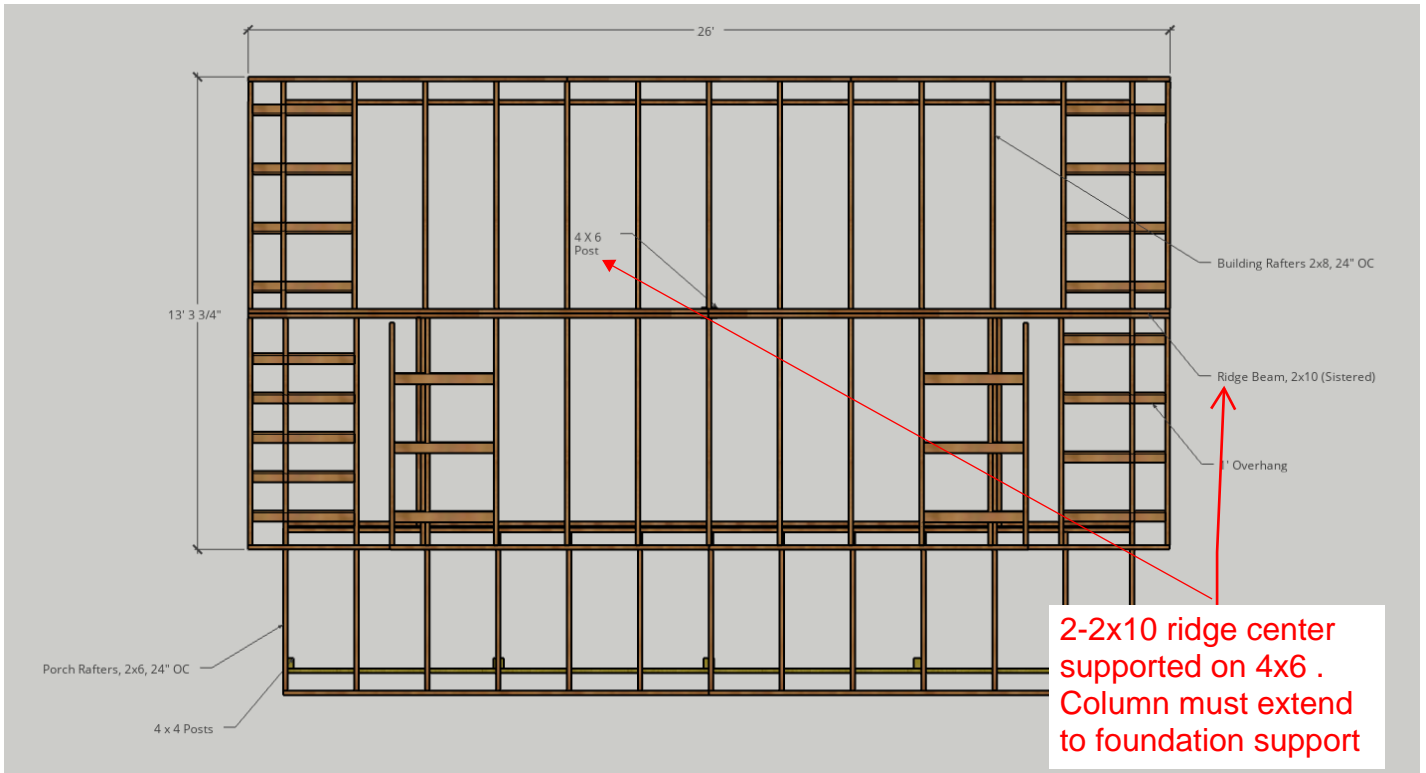


Roof Rafter structure

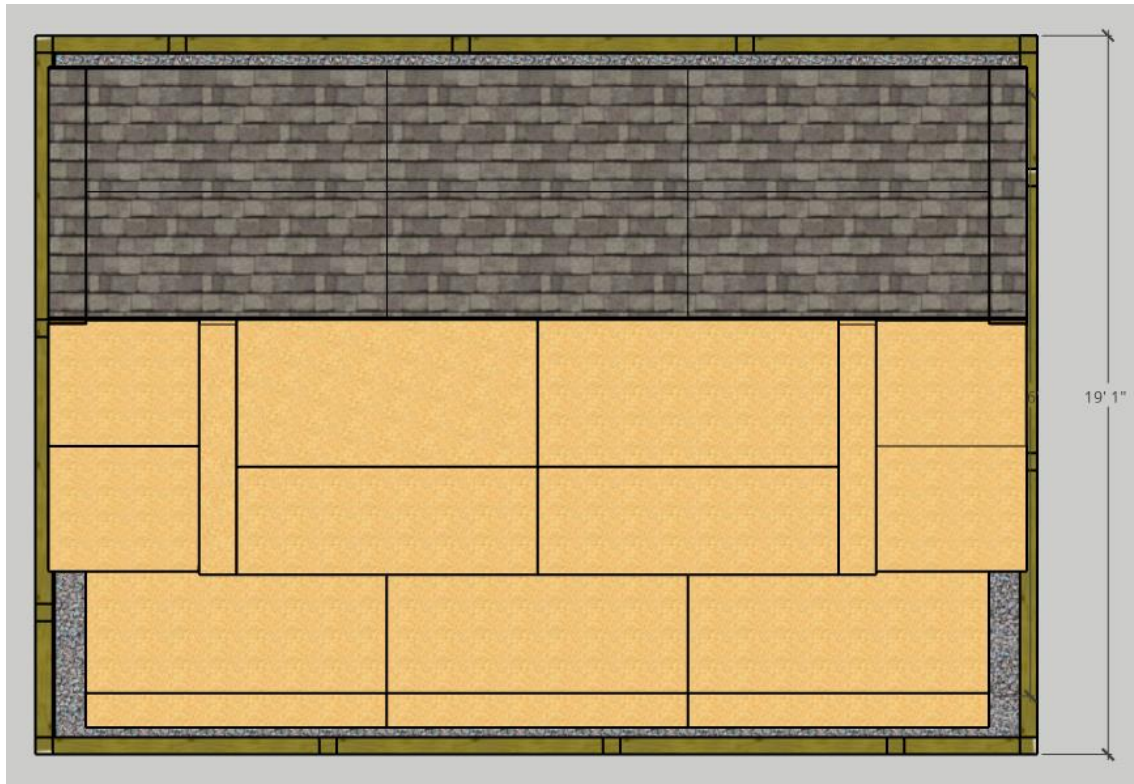

Top View, Layered Roof, 9/16 Plywood w/ Asphalt Shingles

Hunter Shed 12x24

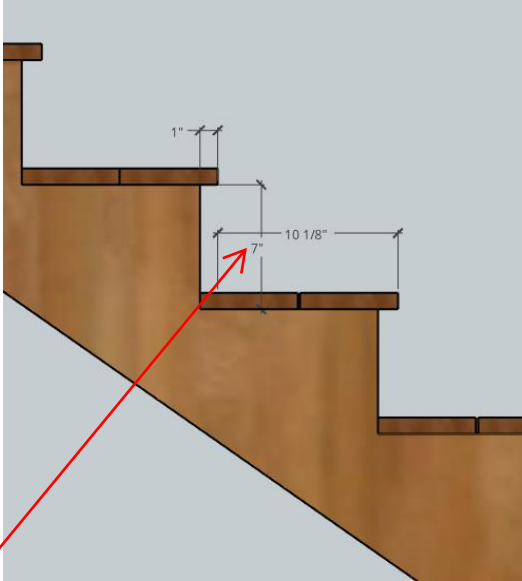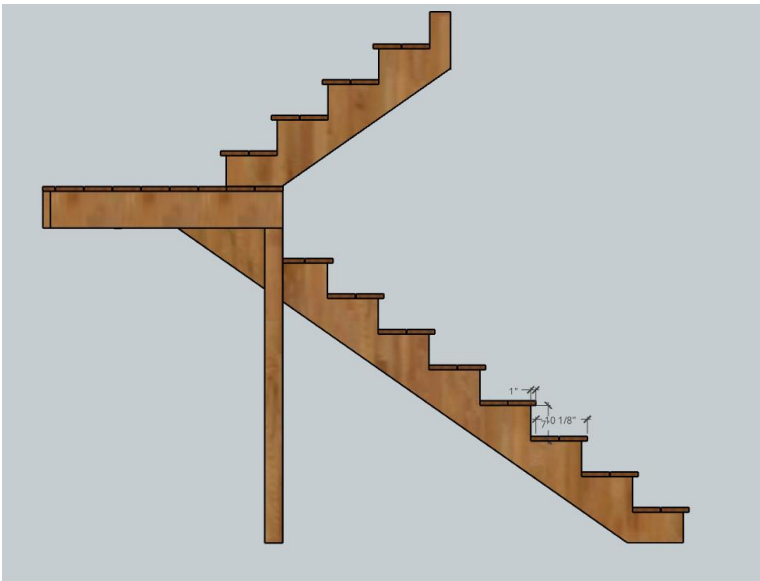

Stair Structure & Detail

Residential risers may be max 8.25