

SITE DATA

OWNER: JACOB & AMANDA SCHACHLE
 1601 ROGERS ROAD
 FUQUAY VARINA NC 27526

PIN: 0665-13-1146

REFERENCE: PB 2014, PG 285
 DB 3252, PG 236
 HARNETT COUNTY REGISTRY

TOWNSHIP: HECTORS CREEK

SETBACKS PER PB 2014, PG 285


FRONT: 35'
 REAR: 25'
 FRONT: 10'
 CORNERSIDE: 20'

THIS PROPERTY (IS), (IS NOT) LOCATED
 WITHIN A FEMA FLOOD HAZARD AREA.
 PROPERTY IS LOCATED IN ZONE "X" PER FEMA
 FLOOD INSURANCE RATE MAP PANEL
 3720066500L, EFFECTIVE JULY 19, 2022.

GRAPHIC SCALE



(IN FEET)
 1 inch = 100 ft.

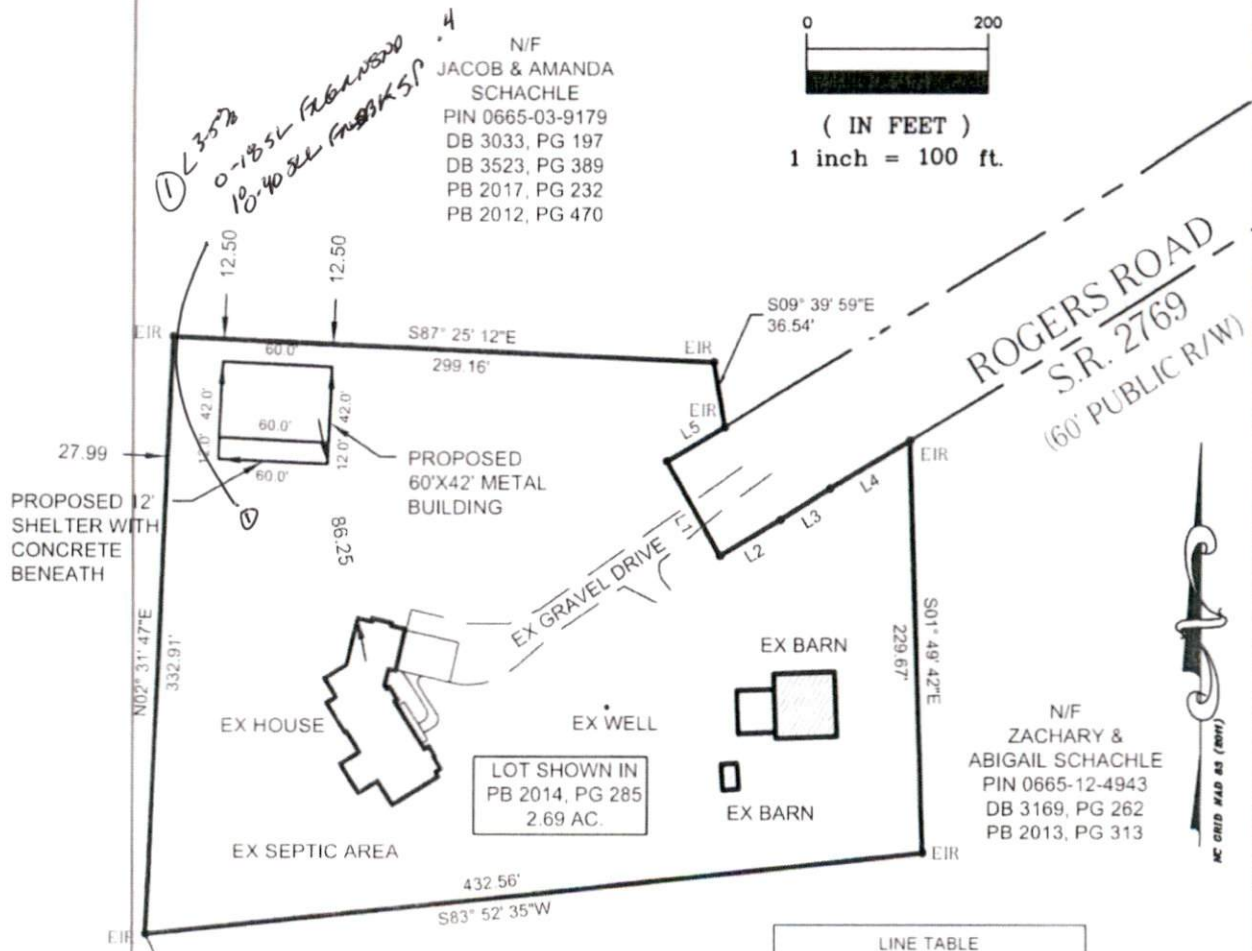

LINE TABLE		
LINE #	LENGTH	DIRECTION
L1	60.00'	N29° 39' 21"W
L2	38.95'	S59° 03' 57"W
L3	32.84'	S58° 12' 42"W
L4	51.35'	S58° 56' 22"W
L5	37.18'	N59° 07' 50"E

Scale
 1" = 100'

Date
 9-12-2023

SITE PLAN
 JACOB & AMANDA SCHACHLE
 1601 ROGERS ROAD
 FUQUAY VARINA, NC 27526