


5278 HWY 27 W.
Lillington

FLOOR PLAN

1st Floor = 784 sq. ft.

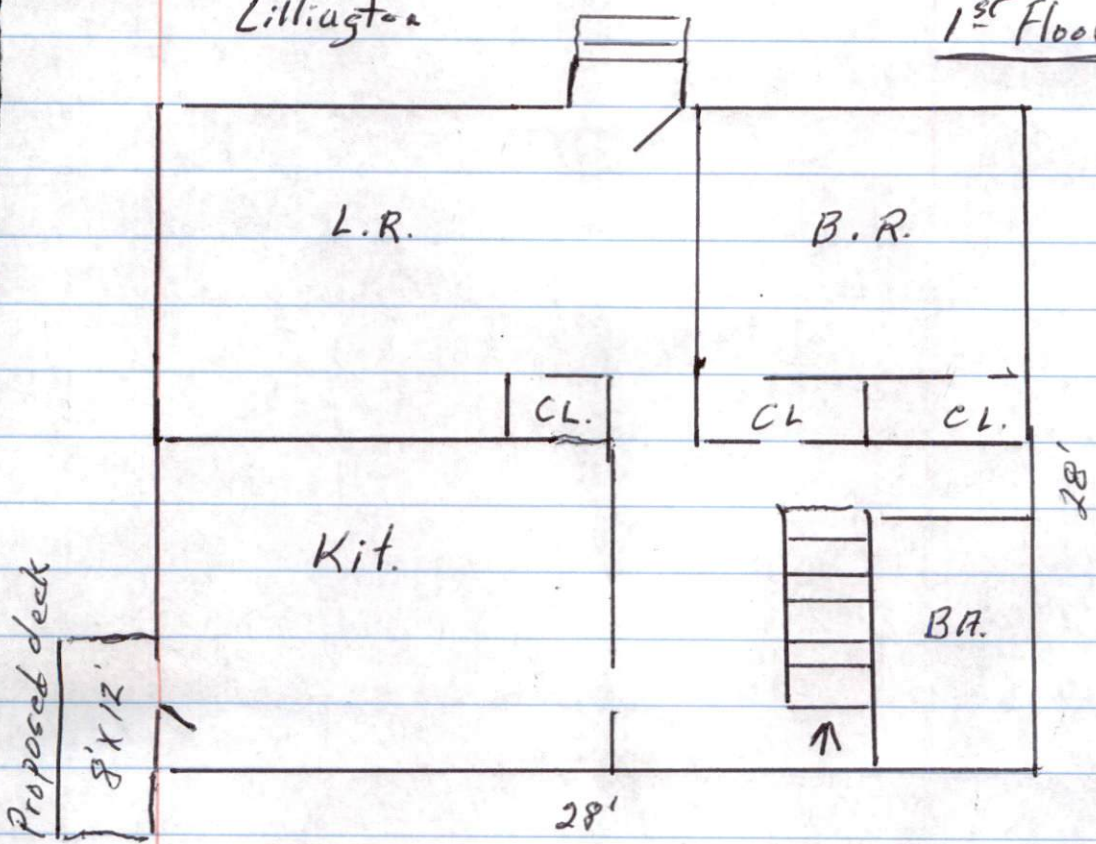

Second floor, 240 sq. ft.

