

For
Review
Only

REV.	ISSUED DATE	DESCRIPTION

SHEET TITLE


 

Property Layout



Drawn By: C. Barbee	Drawn On: 2/21/2023
Revised By: B. Stiles	Revised On: 2/21/2023
Released By:	Released On:

Drawing Number:

WW-2

LEGEND

-  Drainline, Primary
-  Drainline, Repair
-  Drainline, Unused

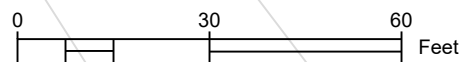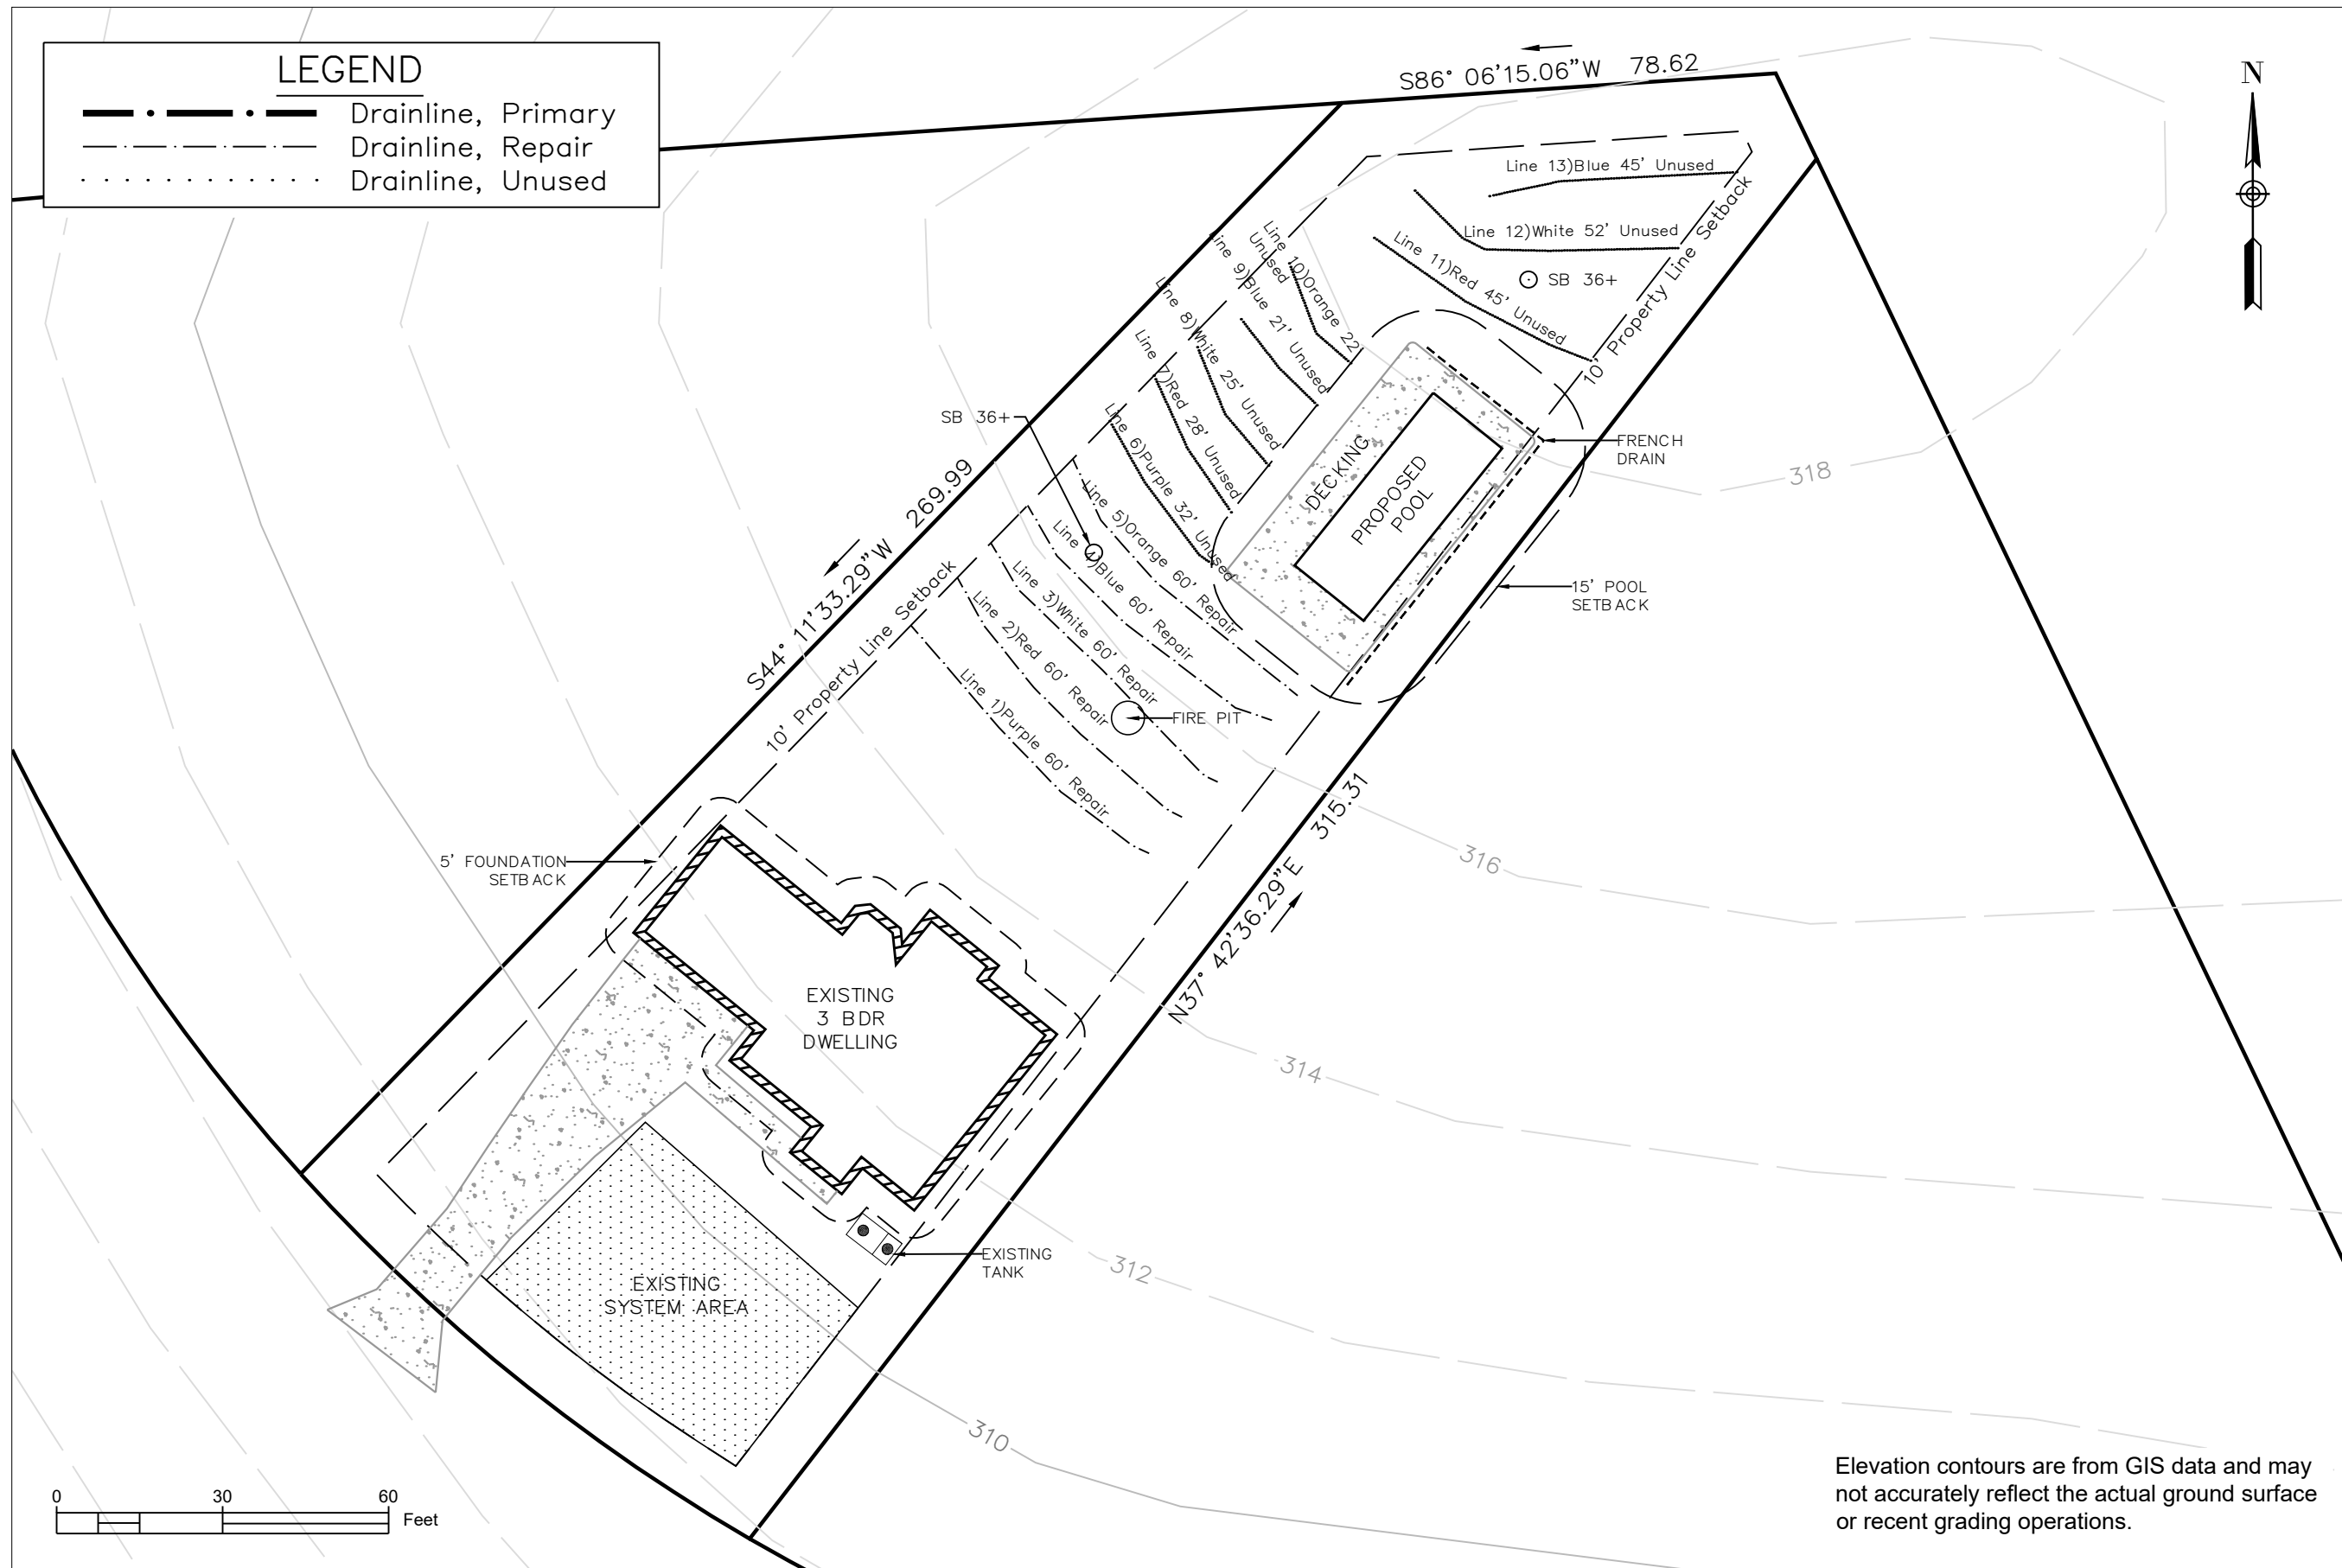

Elevation contours are from GIS data and may not accurately reflect the actual ground surface or recent grading operations.