



Shall not be used as sleeping rooms

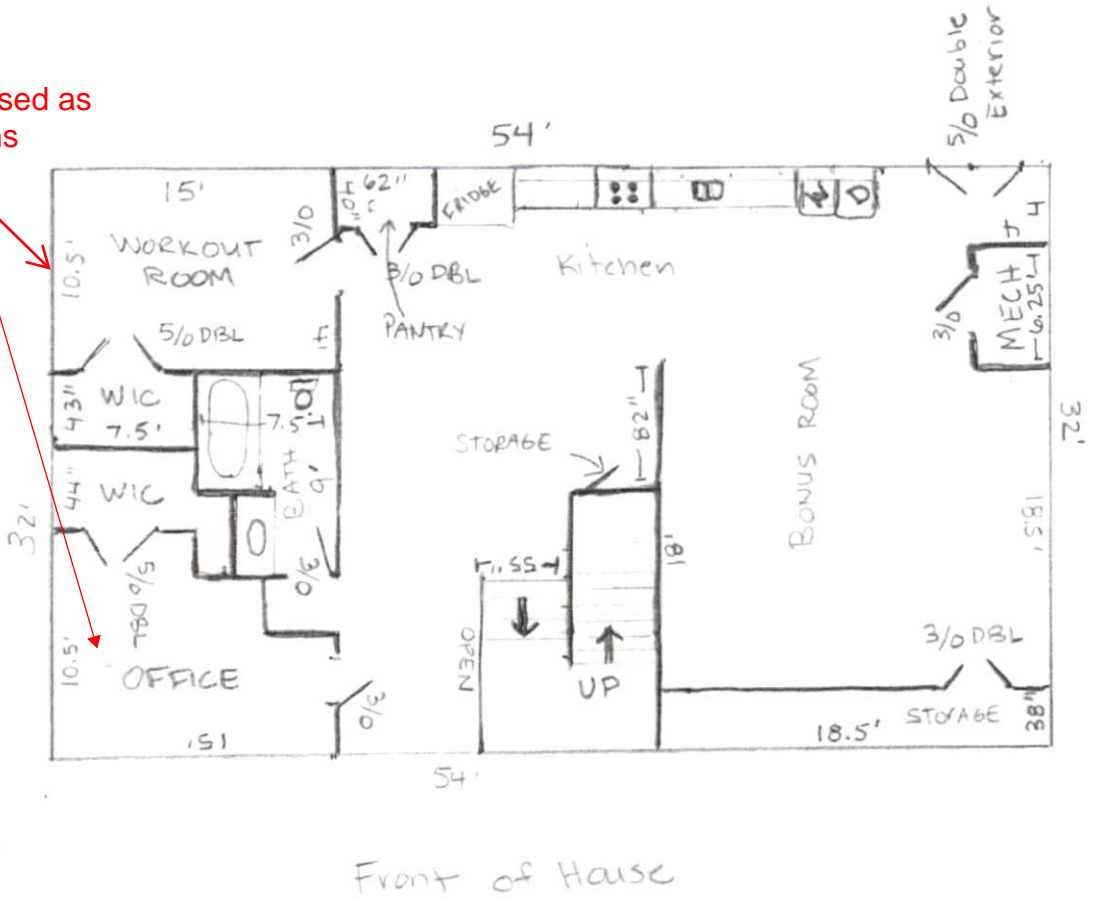

All interior framing at basement walls shall be fire stopped at the top to the basement walls, and draft stopped horizontally every 10 feet. Interconnected smoke detector required. CO detector required.

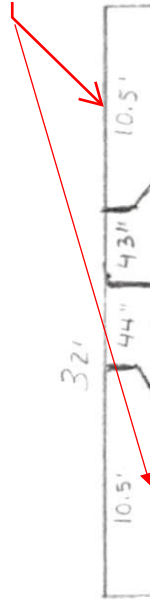

No Bedrooms allowed in Basement!