
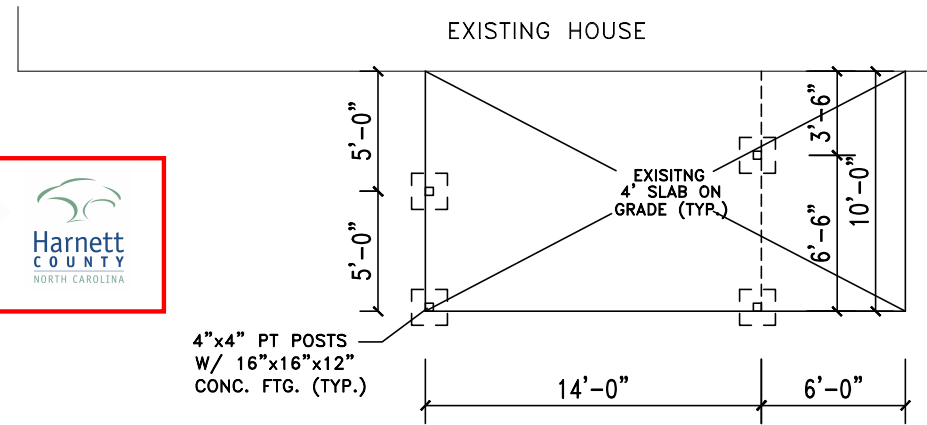



NOTICE TO CONTRACTOR:
All construction must comply with current NC Building Codes and is subject to field inspection and verification.

APPROVED
Contract building only. Permit holder responsible for full compliance with the code.

10/16/2023





FOUNDATION
SCALE:.....1/4"=1'

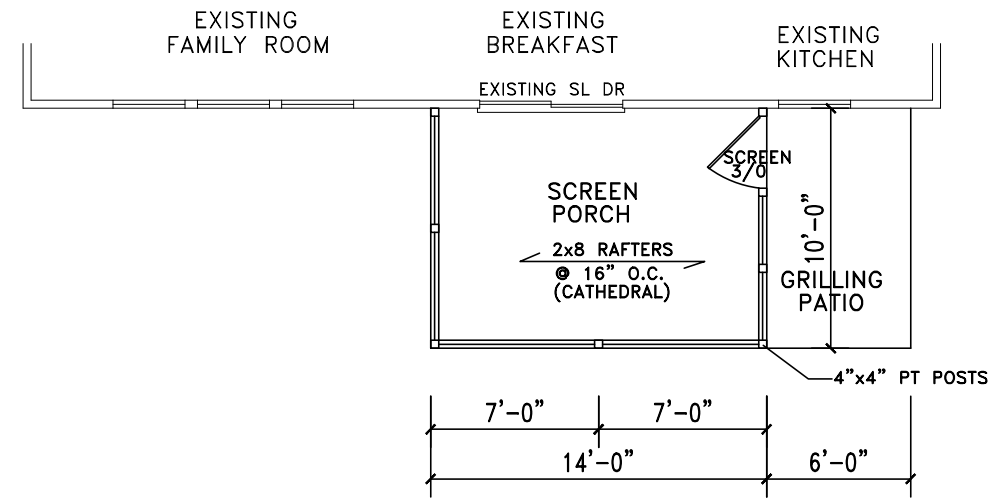


FLOOR PLAN DETAIL
SCALE:.....1/4"=1'


NOTE:
- MIN. HANDRAIL HGT. IS 3'-0".

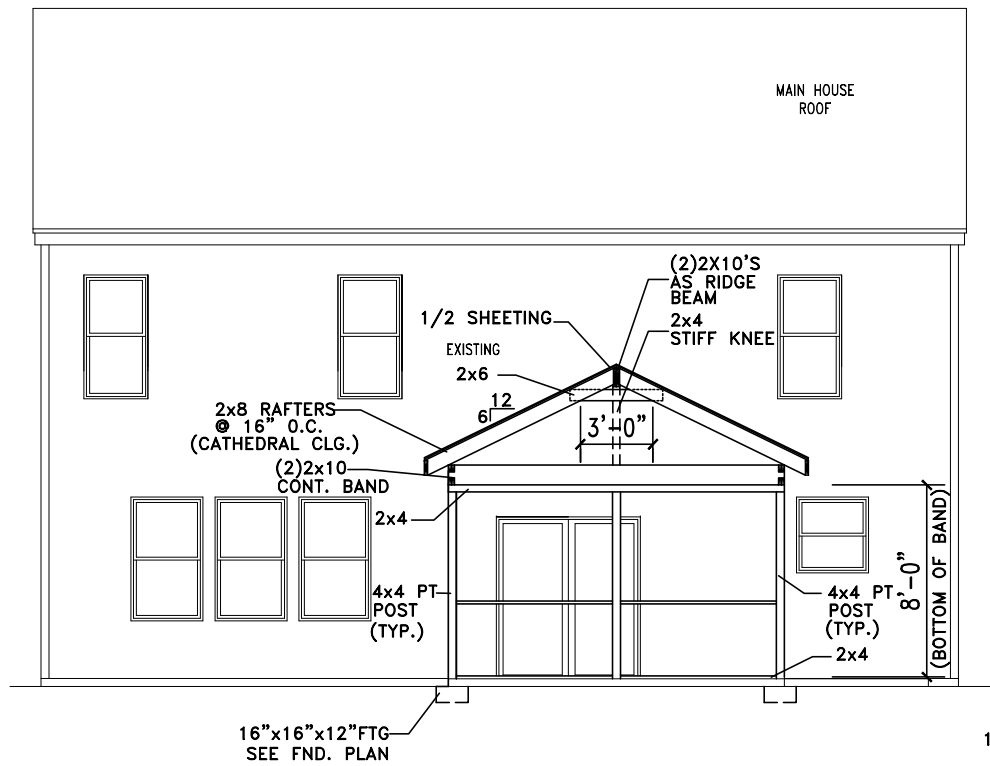

FRONT ELEVATION DETAIL
SCALE:.....1/4"=1'

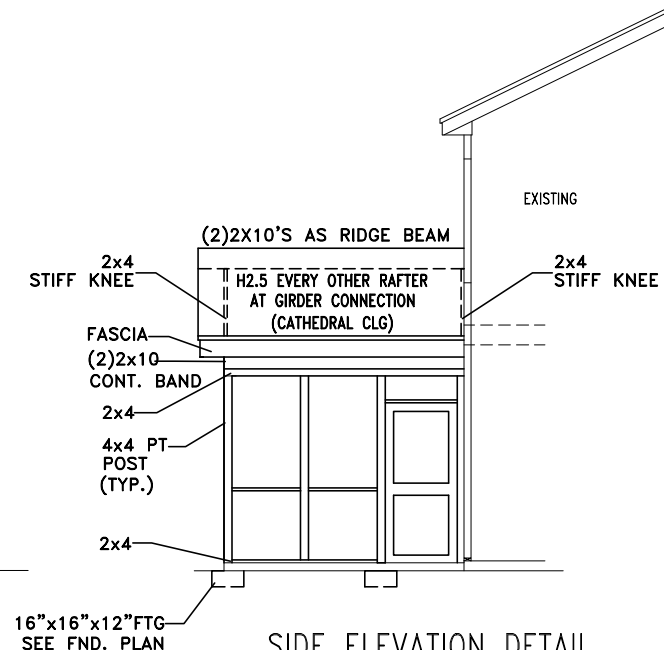

SIDE ELEVATION DETAIL
SCALE:.....1/4"=1'

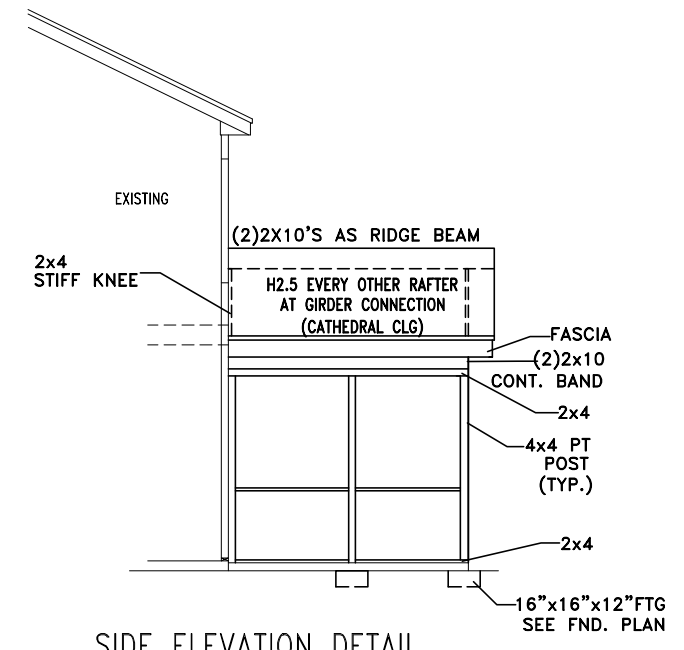

SIDE ELEVATION DETAIL
SCALE:.....1/4"=1'

REVISIONS:

8/17/2023

10/10/2023

FRONT PORCH
BUILDING COMPANY
919-291-7877

16 Thomas Gage
Fuquay, NC

10x14 Slab
Screen Porch

FILE

DESIGN
ADS

DRAWN
ADS

CHECKED

DATE
8/04/2023

SHEET

1