



FOUNDATION
SCALE:.....1/4"=1'

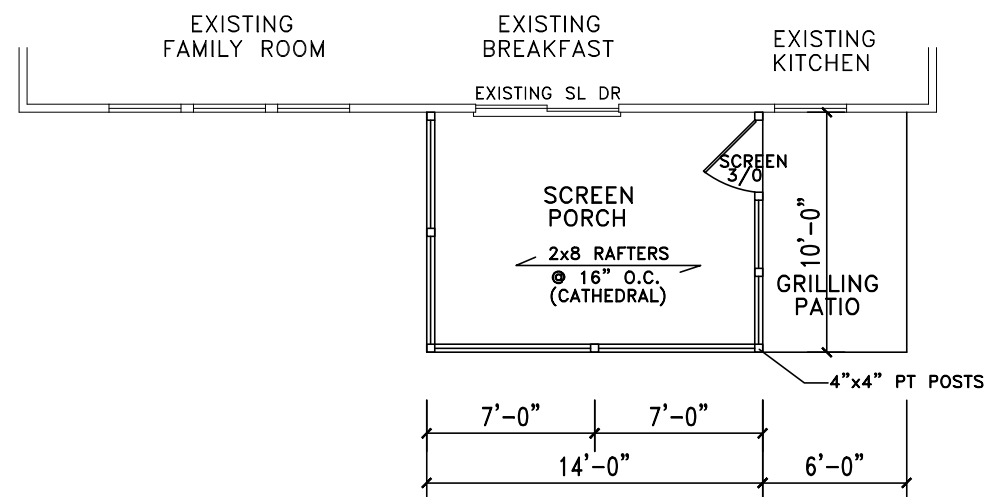


FLOOR PLAN DETAIL
SCALE:.....1/4"=1'


NOTE:
- MIN. HANDRAIL HGT.
IS 3'-0".

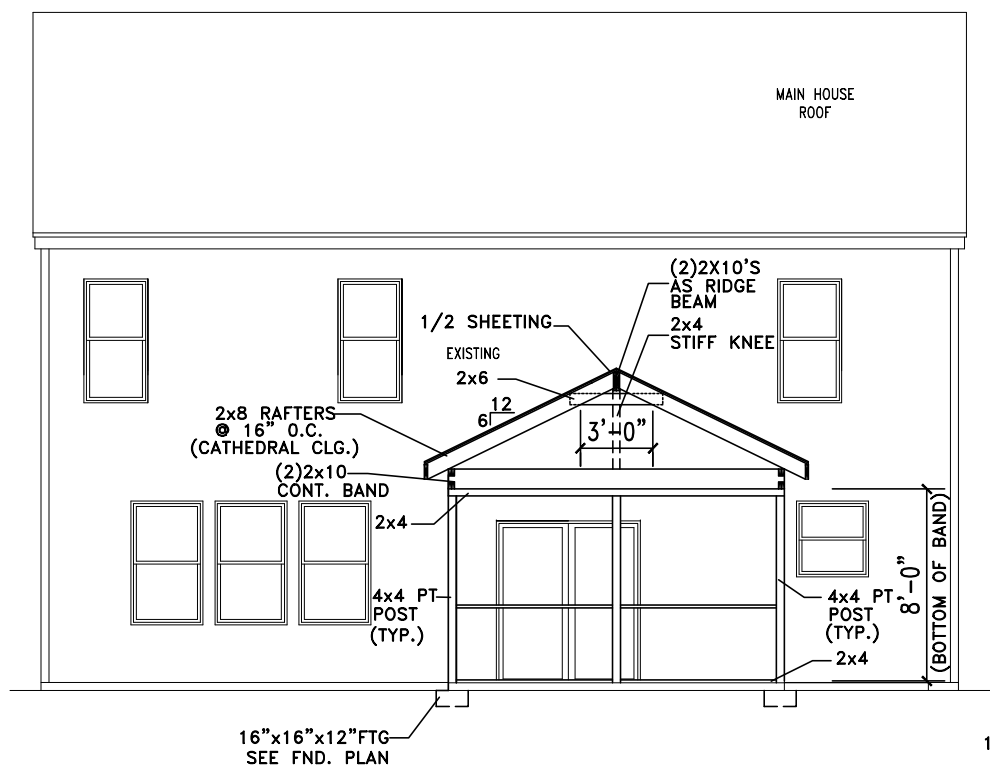

FRONT ELEVATION DETAIL
SCALE:.....1/4"=1'

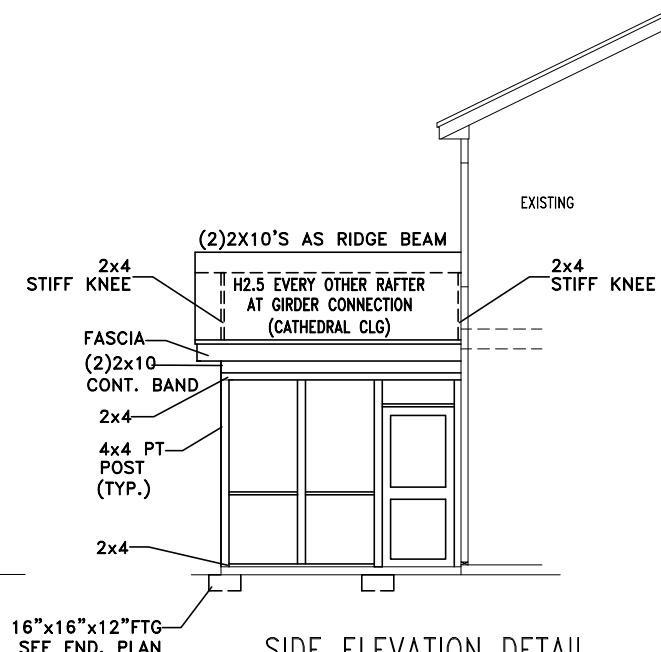

SIDE ELEVATION DETAIL
SCALE:.....1/4"=1'

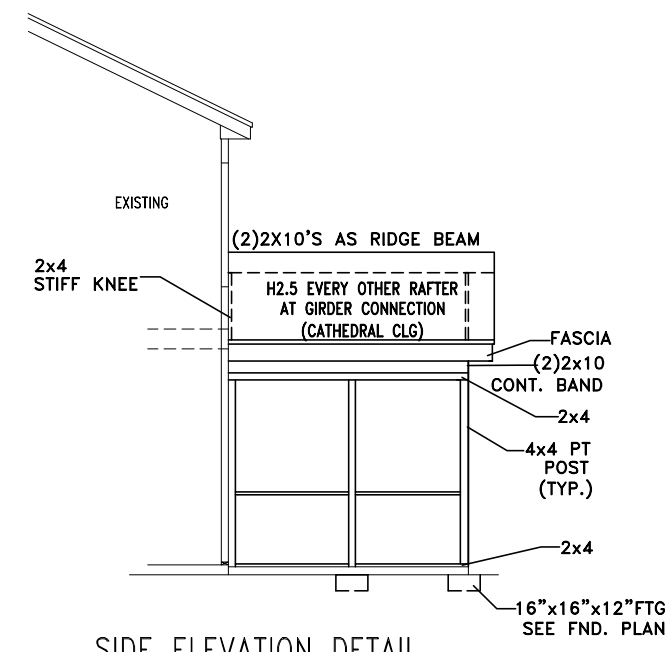

SIDE ELEVATION DETAIL
SCALE:.....1/4"=1'

REVISIONS:

8/17/2023

10/10/2023

FRONT PORCH
BUILDING COMPANY
919-291-7877

16 Thomas Gage
Fuquay, NC

10x14 Slab
Screen Porch

FILE

DESIGN
ADS

DRAWN
ADS

CHECKED

DATE

8/04/2023

SHEET