


Shed

Shed

Septic

ft

fence

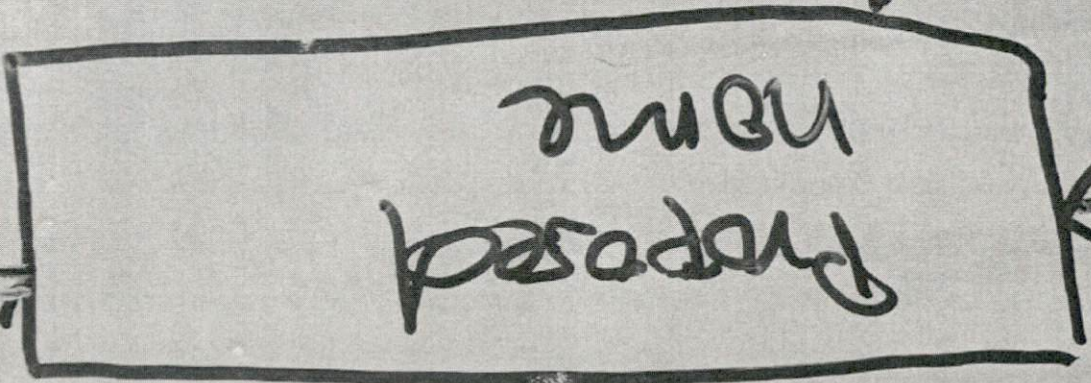

4 ft



Almond Dr (street)

fence