


Front of Home

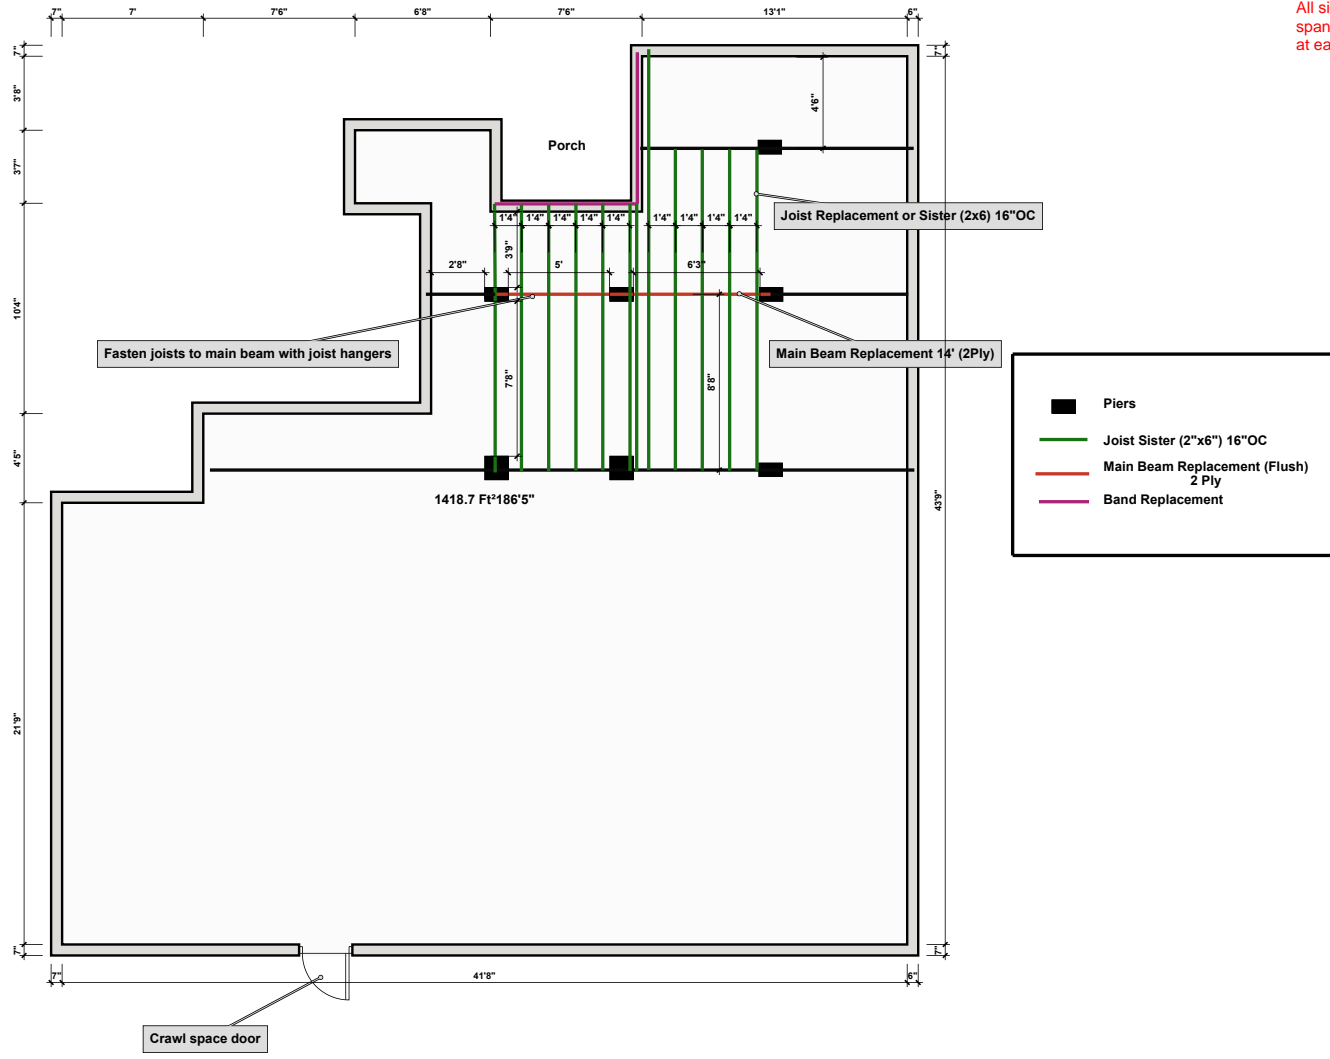

All sistered joists shall be full span and supported per code at each end



Jonathan Sprowl
155 Coachman Way
Sanford, NC 27332

Ken Houston
Tar Heel Basement Systems
8-24-23