


COVERED PATIO ADDITION

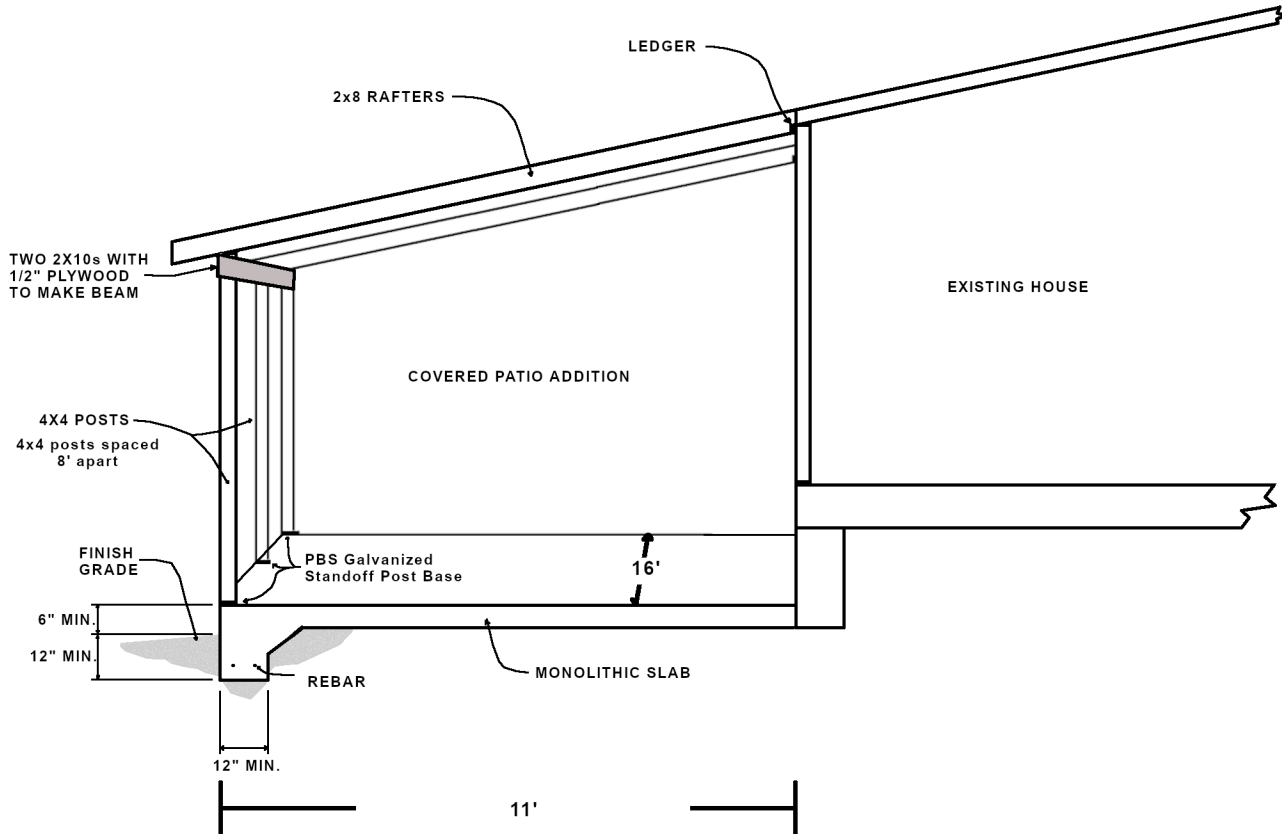

STORAGE BUILDING ADDITION

