


# COVERED PATIO ADDITION

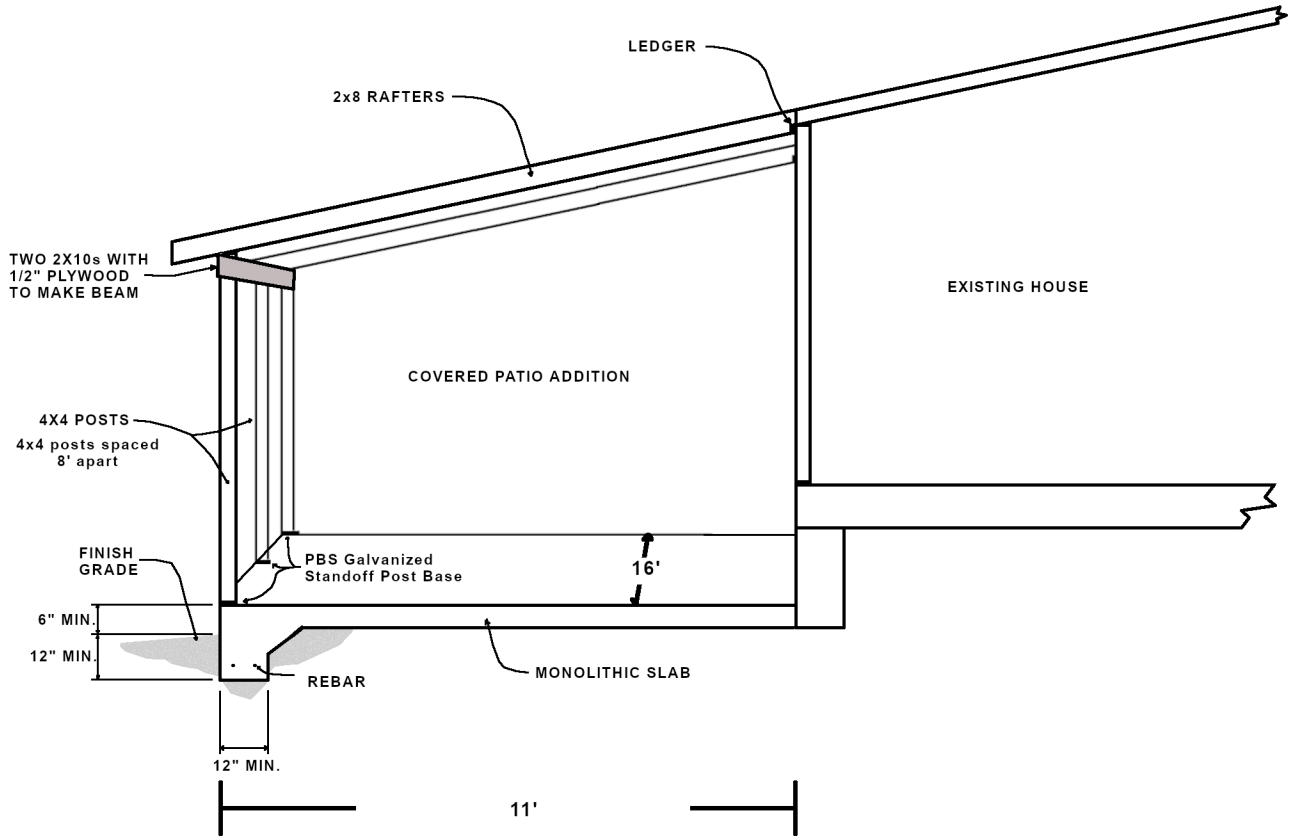

# STORAGE BUILDING ADDITION

