

JOB WORK SHEET *Michael Worsham*

9/21/23 10 AM



Work Sheet Only. This is not a Proposal.


Customer Name:

5515 Ponderosa Rd. Sanford NC 27332

- 1 OUTSIDE INSPECTION**
- Begin Sketch
 - Choose Discharge Location (with homeowner)
 - Note Grade
 - Downspouts
 - Count Vents/Photo
 - Stats
 - Access Opening Size

SYSTEM FEATURES

- CleanSpace
- SilverGlo
- TerraBlock
- CleanSpace Matting
- SmartSump
- UltraSump
- TripleSafe
- Debris Removal
- Regrade for Drainage
- SmartPipe
- SmartDrain
- SaniDry CX XP
- Vent Covers
- Vent Block
- The Turtl
- EverLast Door
- WallCap
- RainChute
- RainChute EZ
- LawnScape Outlet
- 3" or 4" Pipe
- 1 1/2" Discharge Pipe
- SmartJack
- Rim Joist Insulation

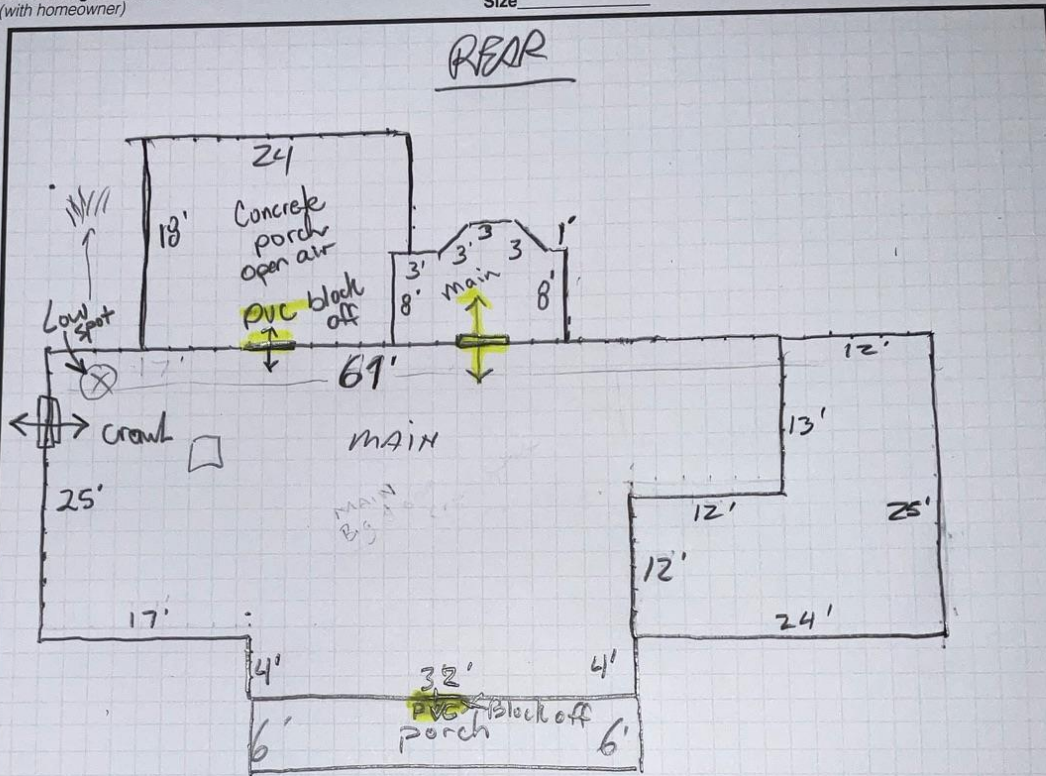

2 INSIDE INSPECTION

- Groundwater Seepage
- Mold
- Wood Rot
- Condensation
- Duct Leakage
- Stored Items

* Customer removing
 - insulation
 - auto vent blowers
 - no mold X

* do his own electrical outlets

1607 sq ft FRONT
 213 x 4 = 852 sq ft