

Treston Dunn
242 Windy Farm Dr., Fuquay

Rear Elevation




Proposed 14'x14' Screened Porch

Treson Dunn
242 Windy Farm Dr, Ferguson

Footings


10" circ. holes drilled
36" below finish grade
Poured 8" depth w/
3500 psi concrete.

4x4 treated post from
footings up to porch beam
(typ)

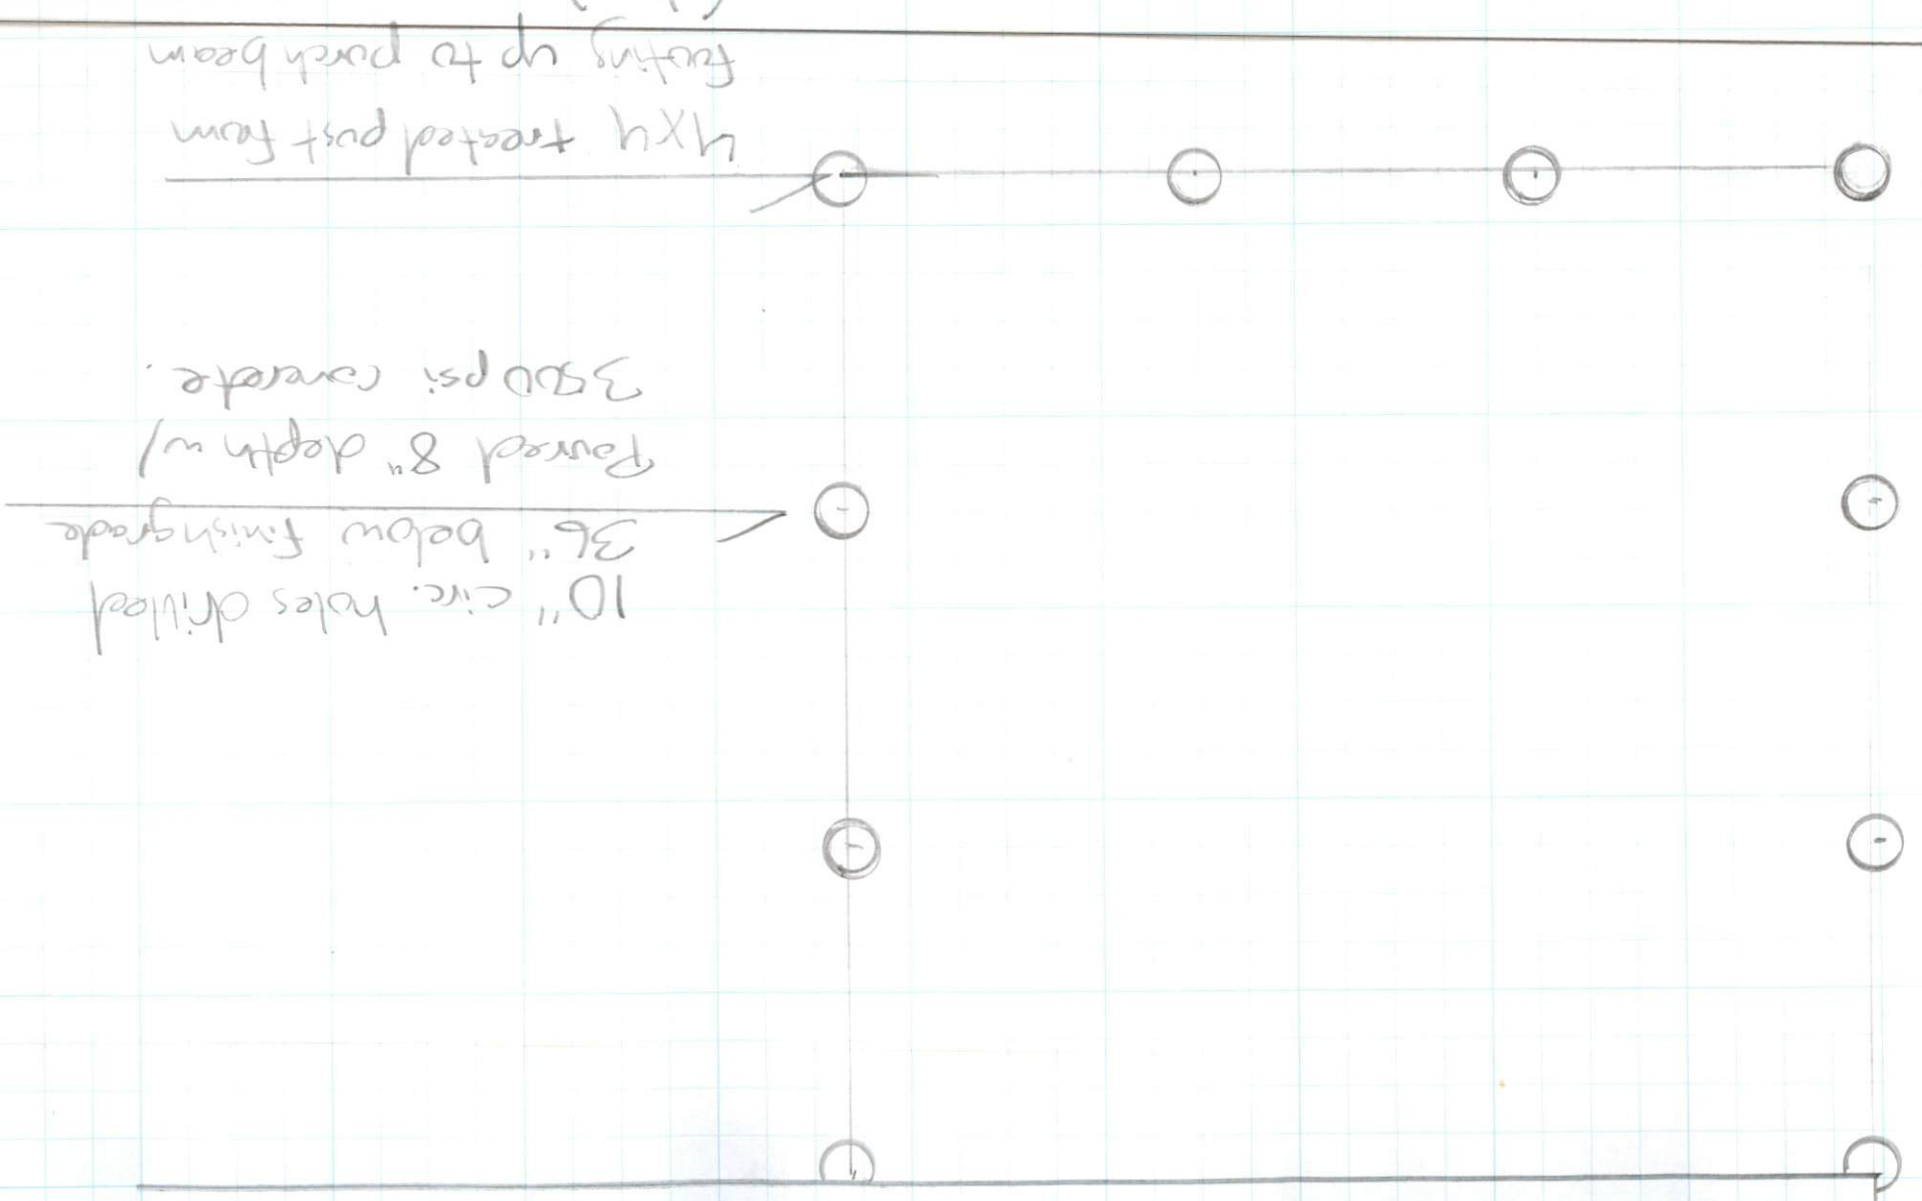

Treston Dunn
242 Windy Farm Dr.
Fugay

Post to Footing Attachment

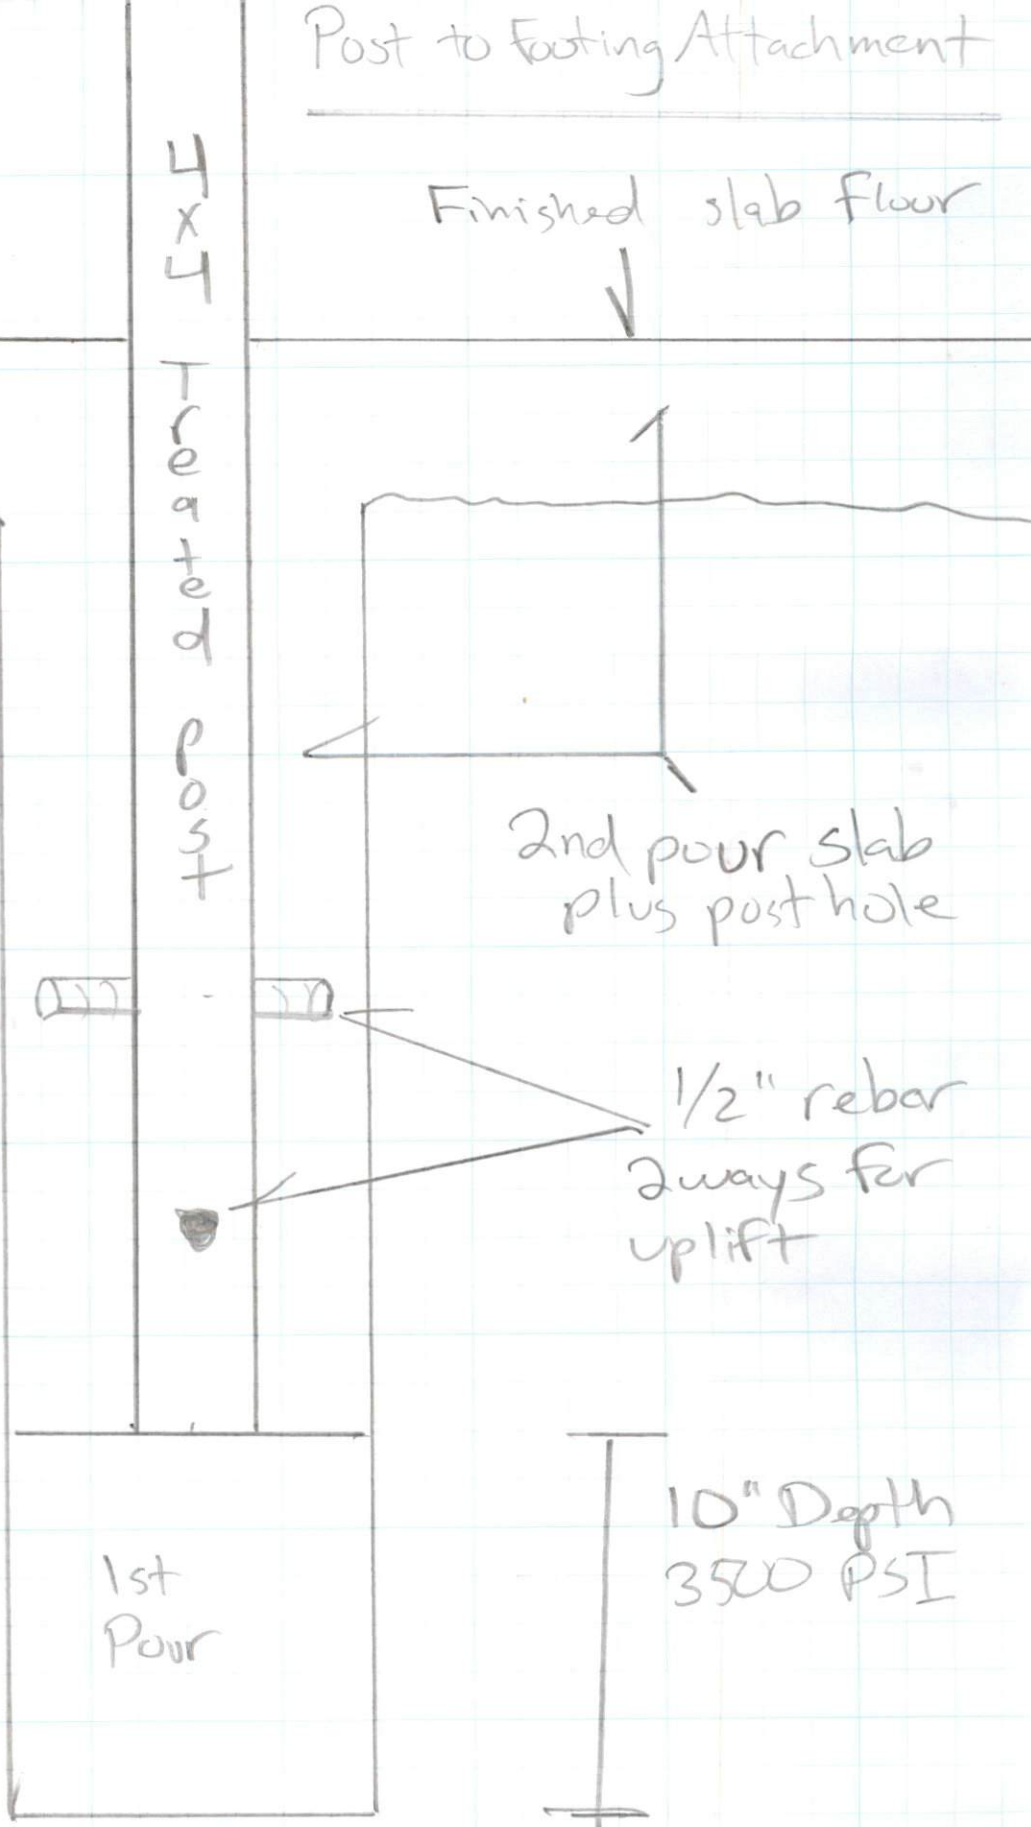

Treston Dunn
242 Windy Farm Dr., Fugate
3/8" = 1'

Framing

