


John T. Smith
 deed book 1986,
 page 410-415
 PIN:0690-79-1461.000

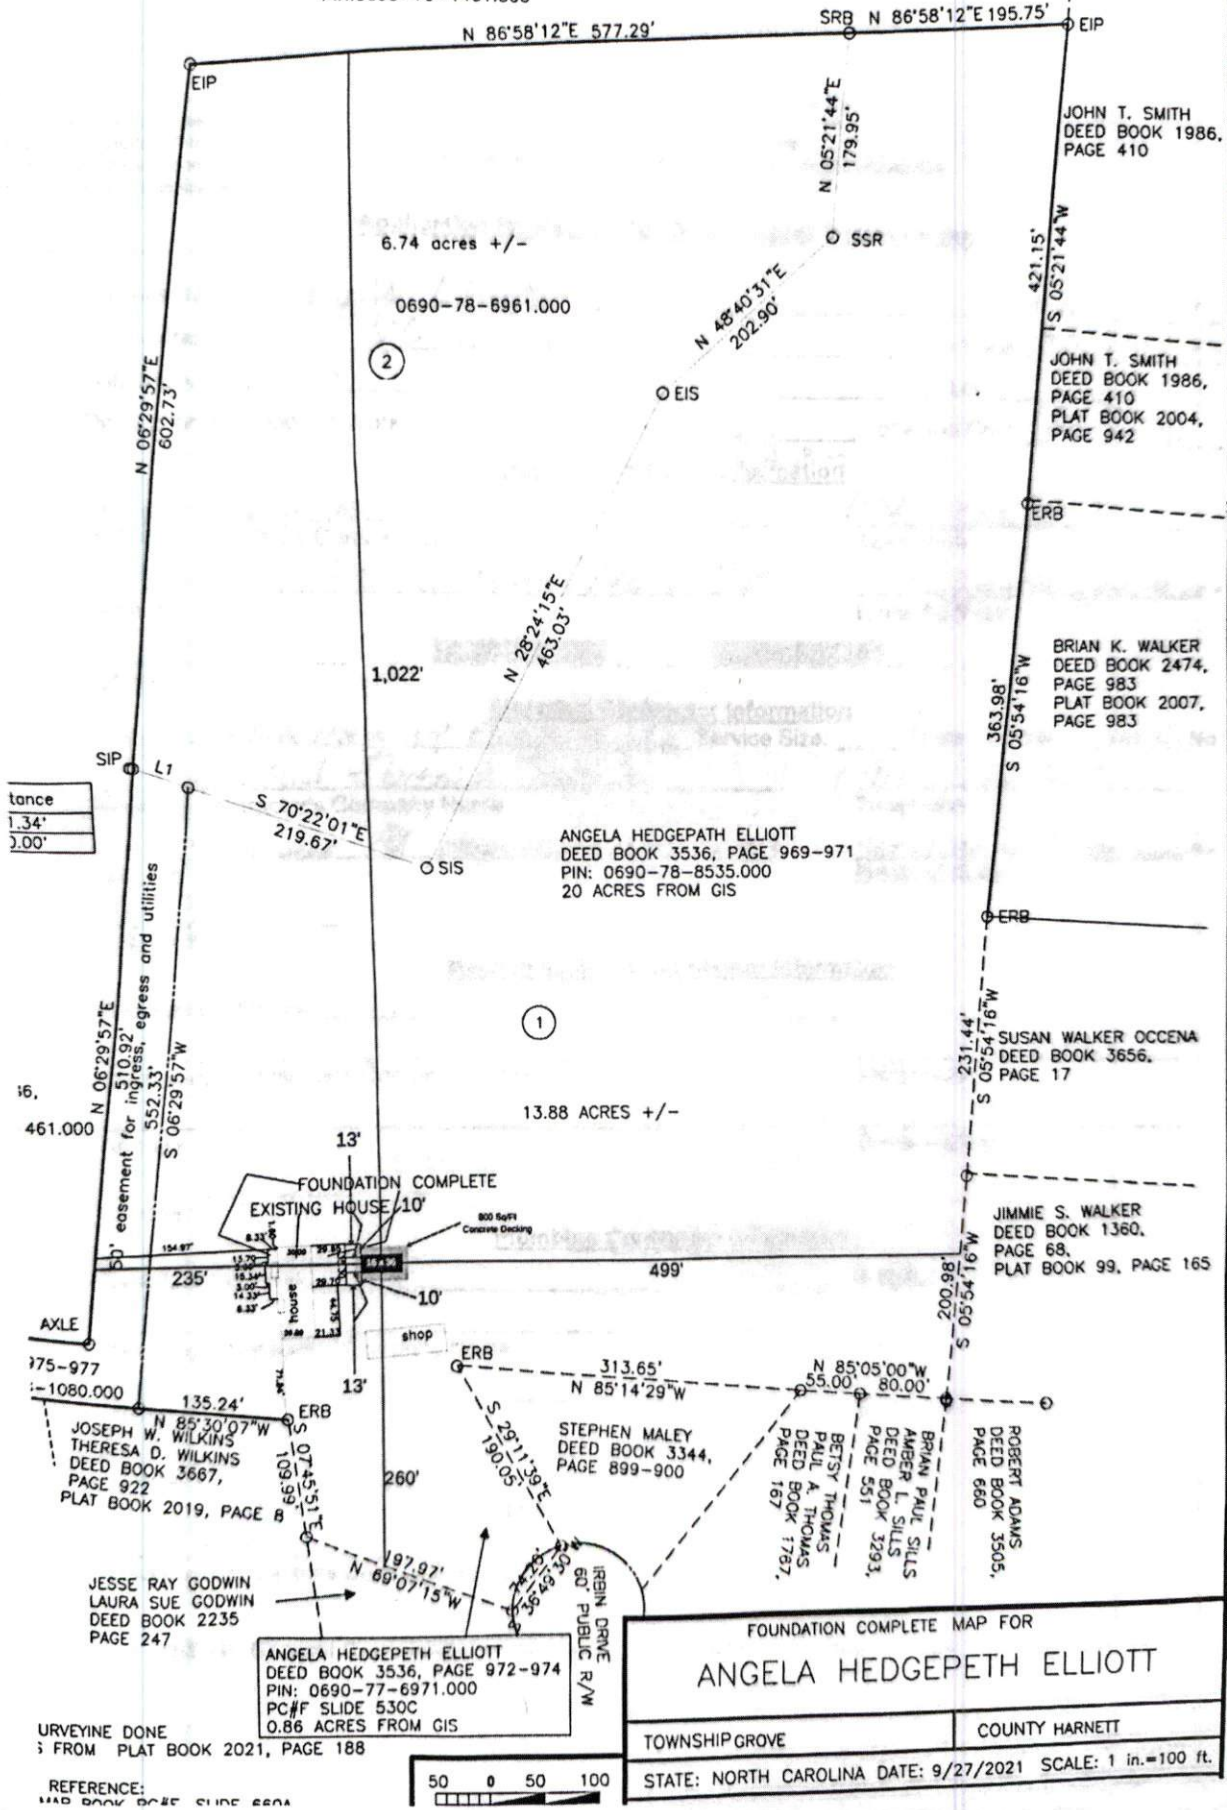

ance
1.34'
3.00'

16.

461.000

175-977

1080.000

135.24'

109.39'

197.97'

89°07'15\"/>



URVEYNE DONE FROM PLAT BOOK 2021, PAGE 188

REFERENCE: MAP BOOK 2021, SLIDE 660A

ANGELA HEDGEPEETH ELLIOTT
 DEED BOOK 3536, PAGE 972-974
 PIN: 0690-77-6971.000
 PC#F SLIDE 530C
 0.86 ACRES FROM GIS

FOUNDATION COMPLETE MAP FOR
ANGELA HEDGEPEETH ELLIOTT

TOWNSHIP GROVE	COUNTY HARNETT
STATE: NORTH CAROLINA DATE: 9/27/2021 SCALE: 1 in.=100 ft.	

