

30'

16" x 8" continuous concrete Footing
8" Block foundation.
4" Slab over gravel


Walls →
2x6x16'

All headers
12x10

Wall height →
10'

40'

Truss Roof
w/ 4/12 Pitch

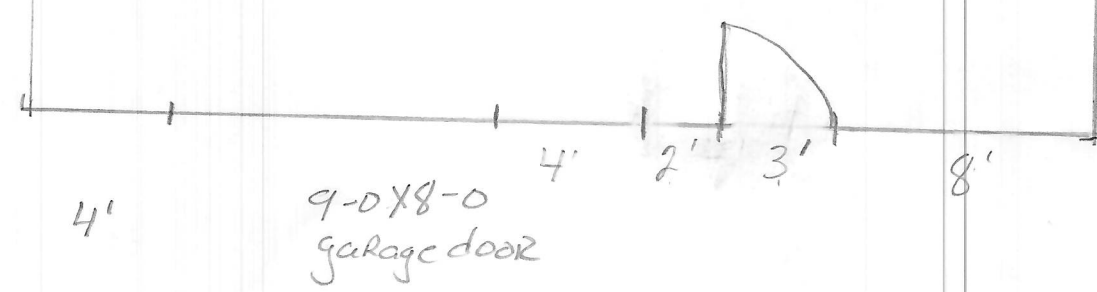

David Allgood
189 Spence Road BARN
Lillington, NC