


3 Feet
away From
the house

Attached

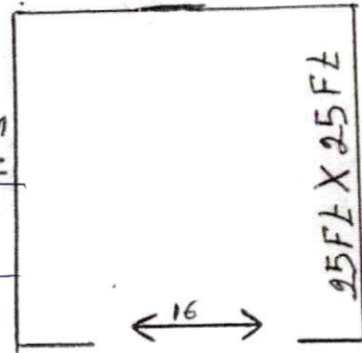

13 Feet From
Property



70 Feet From
Property



57 Feet From
the Street



Street



50' R/W

152.00'

S 20°00'07"E
144.93'

⑤

0.50 AC.

S 19°56'41"E
142.23'

0.5

152.00'

S 66°29'37"W

④
0 AC.