

**RY PLAT**  
EASEMENTS OR SALES

(5)

(4)



Paul Clayton Circle 60' R/W (Public)

Delta Angle = 09° 48' 40"  
Radius = 484.91'  
Arc Length = 82.75'  
Chord Length = 82.75'  
Tangent Length = 41.48'  
Chord Bearing = N 84° 59' 18" E

Delta Angle = 72° 53' 21"  
Radius = 60.00'  
Arc Length = 76.33'  
Chord Length = 71.29'  
Tangent Length = 44.31'  
Chord Bearing = S 63° 32' 34" E

Parcel "A"  
1.29 Acres  
Total

Note: New Building  
Would Be 18' off of Property Line

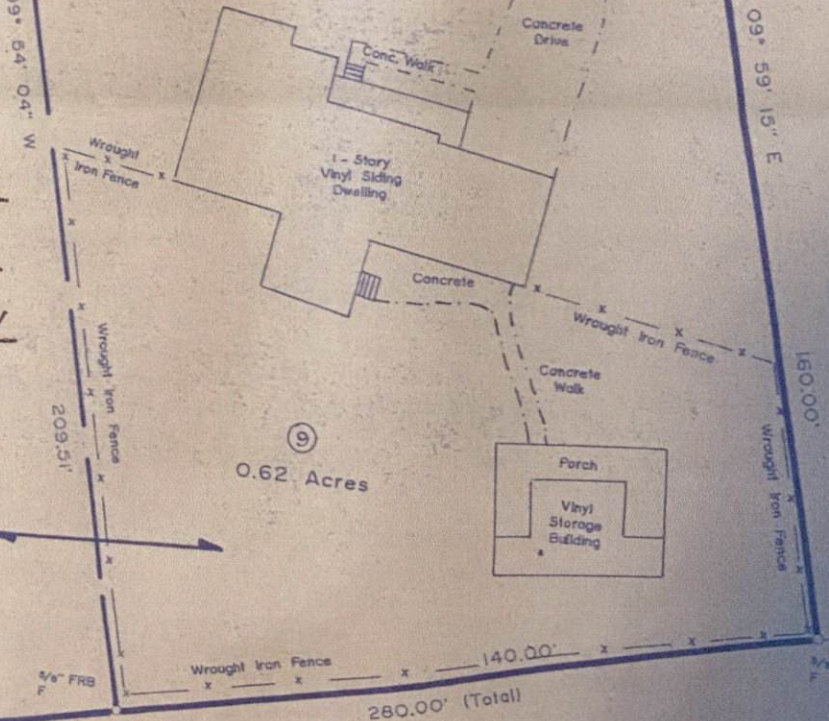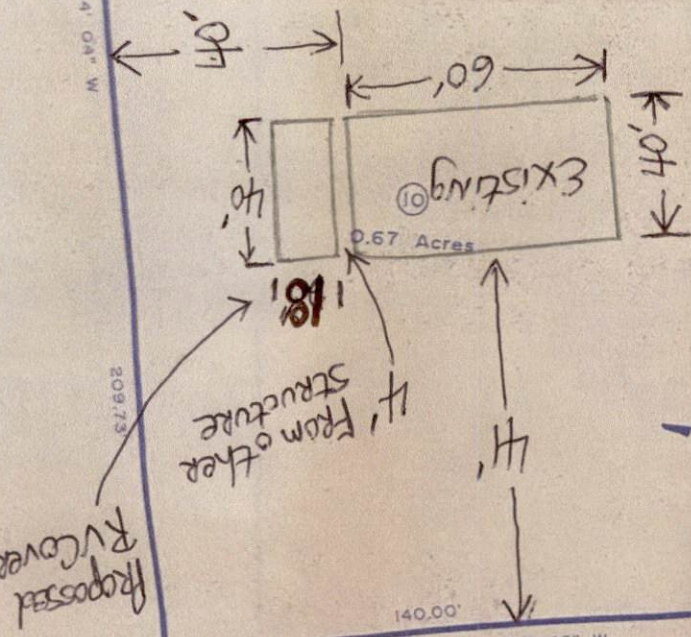

Chad Christopher Turlington  
Deed Book 2542, Page 582

NOTE: Parcel "A" (1.29 Acres Total)  
Recombination of the Following:  
All of Lot 9 (0.62 Ac) - "Clayton Downs" (Plat Cabinet "F", Slide 480-A)  
Tract 1 - Deed Book 3522, Page 947  
PIN # 0680-94-2223.000  
All of Lot 10 (0.67 Acres)

