


161 Rollins Acres Ln
 3-Bedroom - Septic Proposal
 DAB Holdings of NC, LLC
 Harnett County PIN: 0681-41-0839
 Lot #4

*Not a Survey
 Sketched from a plot plan supplied by owner

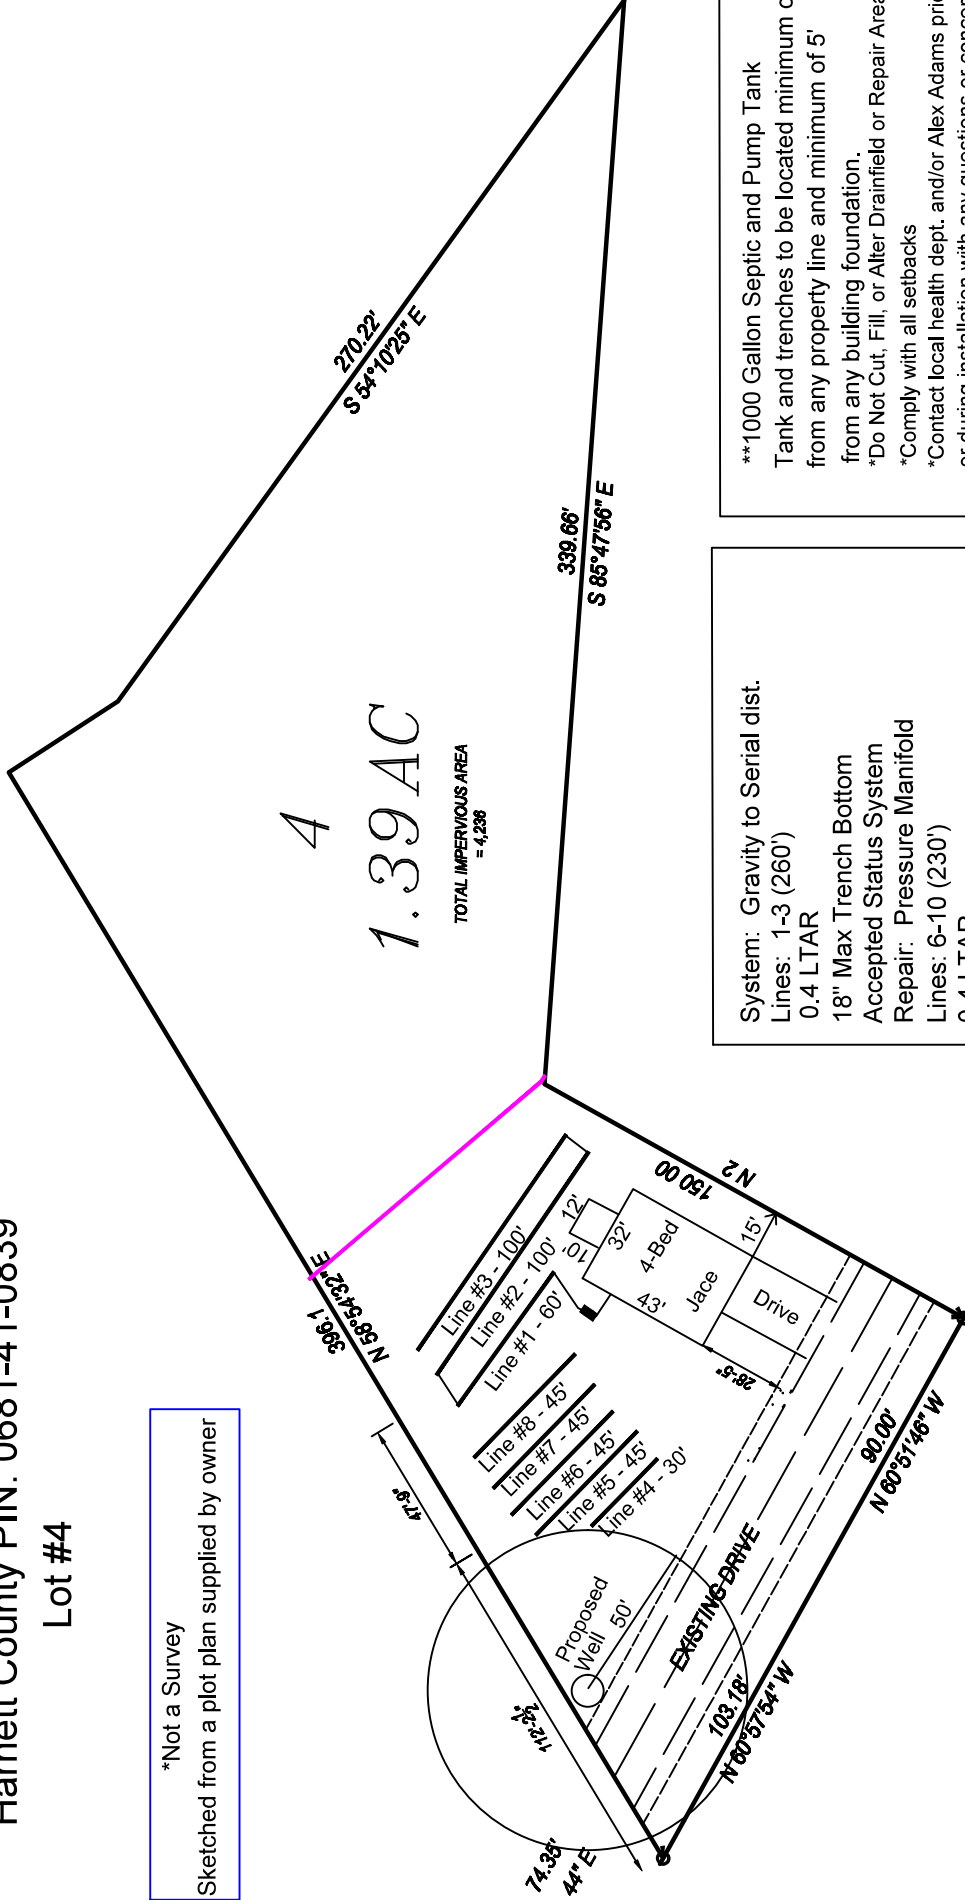

System: Gravity to Serial dist.
 Lines: 1-3 (260')
 0.4 LTAR
 18" Max Trench Bottom
 Accepted Status System
 Repair: Pressure Manifold
 Lines: 6-10 (230')
 0.4 LTAR
 18" Max Trench Bottom
 Accepted Status System

**1000 Gallon Septic and Pump Tank
 Tank and trenches to be located minimum of 10'
 from any property line and minimum of 5'
 from any building foundation.
 *Do Not Cut, Fill, or Alter Drainfield or Repair Area
 *Comply with all setbacks
 *Contact local health dept. and/or Alex Adams prior to
 or during installation with any questions or concerns.

Adams
 Soil Consulting
 919-414-6761
 Job #1862
 7-31-24

