

Plan Design Brett Taylor
brett@thconstruction.com
919-427-2058

Page 2

133 Chelworth Dr,
Angier

Beam Pocket in wall
attach w/ L6-90 Typ

concrete
slabs

Door

Rever
Patio

5'-2x2x2x4



RB Engineering, Inc. (C-2499)


Ron Bittler, P.E.

168 Quade Drive

Cary, NC 27513

919-677-9662

Project # SN-23691

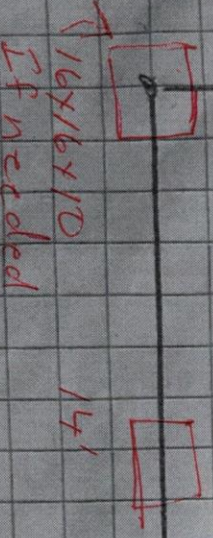

14'

Scale: each line = 1'

