

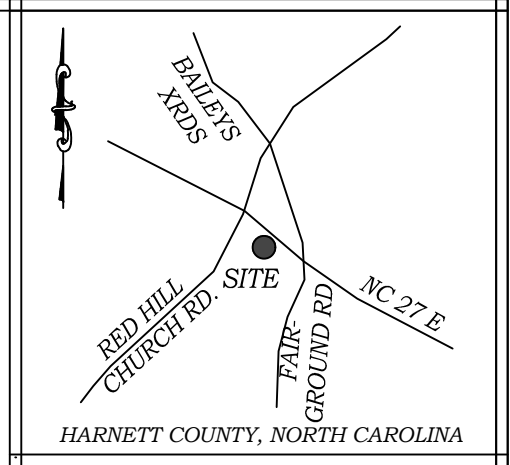



JENNIFER ENNIS KELLER & IAN A KELLER  
 DEED BOOK 4210, PAGE 1661  
 MAP NUMBER 2023-442  
 PIN: 1519-99-5677  
 GROVE TOWNSHIP  
 HARNETT COUNTY, NC  
 LOT AREA = 2.142 AC

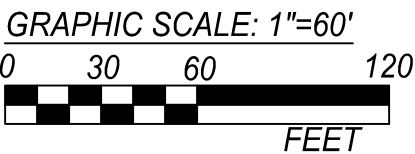

VICINITY MAP  
N.T.S.

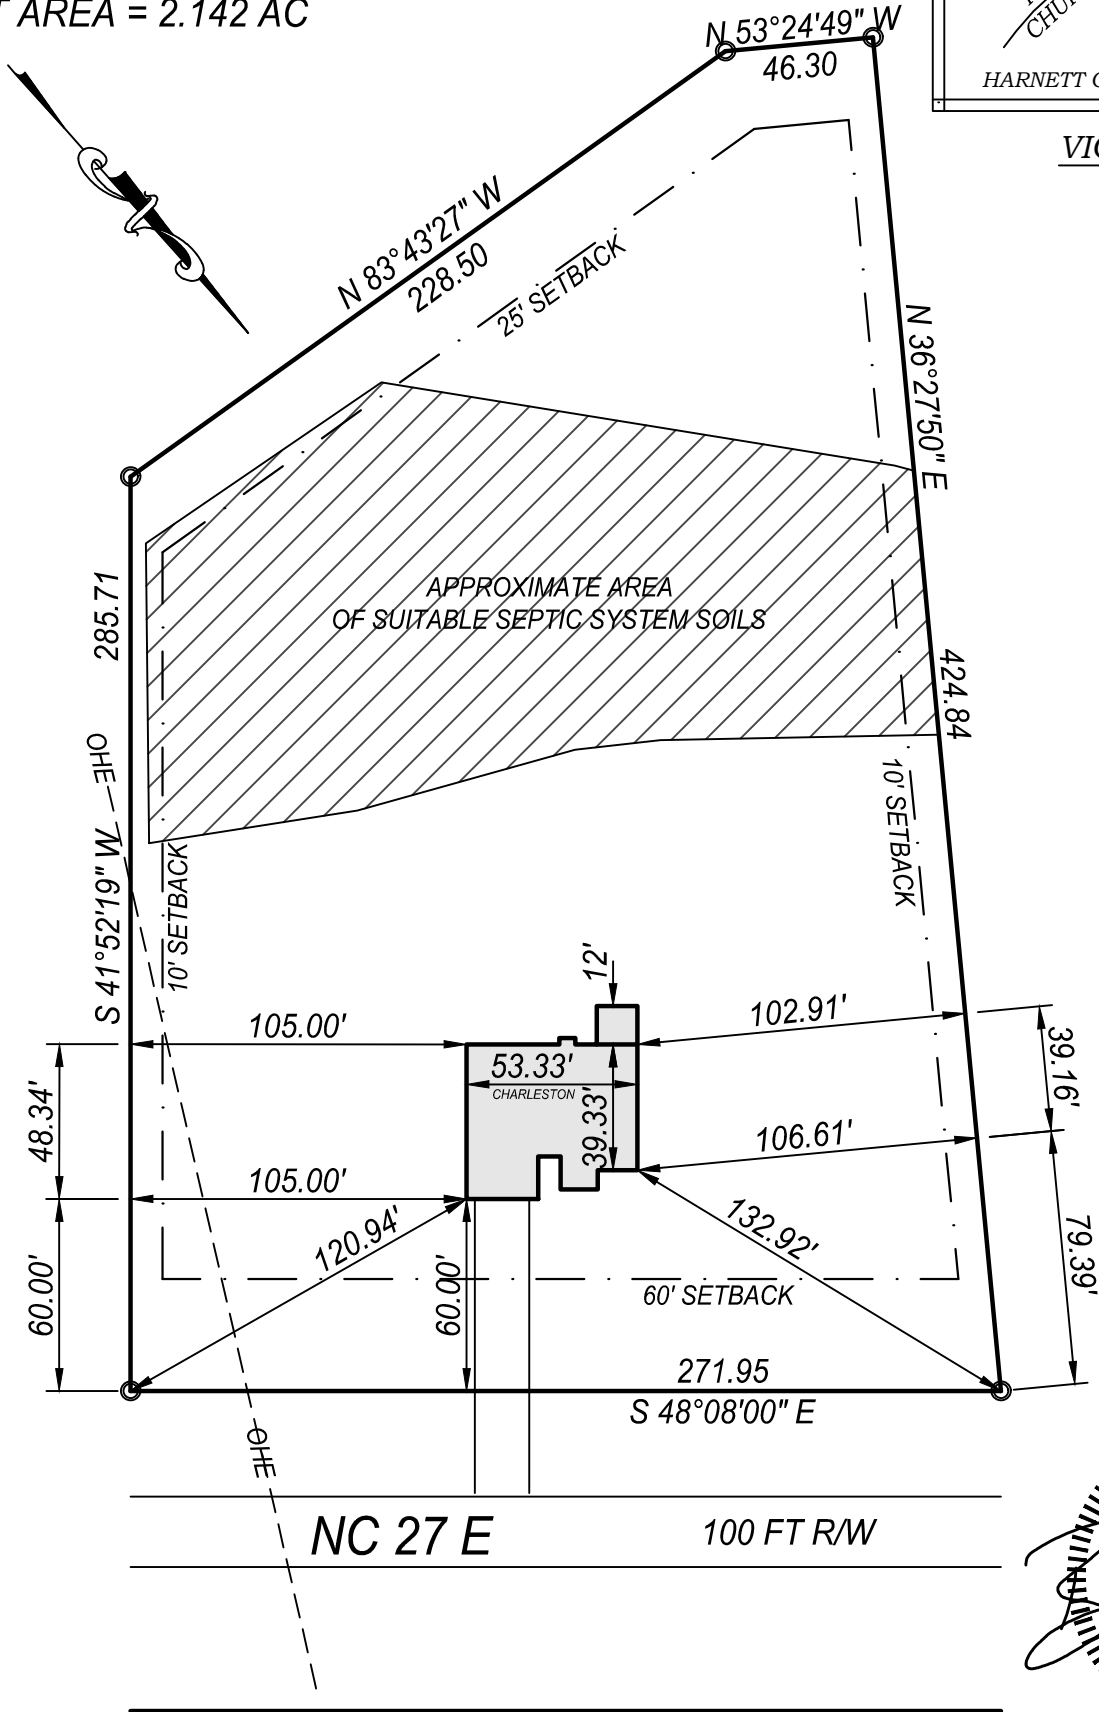

THIS PRE-CONSTRUCTION, PLAN IS DEVELOPED TO DISPLAY THE LAYOUT OF BUILDINGS, DRIVEWAYS, UTILITIES, ETC. FROM A PREVIOUSLY APPROVED AND RECORDED SUBDIVISION PLAT. THIS DOCUMENT IS NOT FOR RECORDATION, CONVEYANCES, OF SALE.

	<b>BRYAN K. JONES CONSULTING ENGINEERS, P.A.</b> Post Office Box 10882 Goldsboro, North Carolina 27532 919-221-5222 LIC#:C-3065	Project Name: <b>8618 NC 27 E, COATS, NC</b> <small>PRELIMINARY PLAT - NOT FOR RECORDATION, CONVEYANCES, OF SALE</small> Title: <b>PRECONSTRUCTION PLAN</b>
	Client: <b>S&amp;S HOMES</b>	Date: <b>9/26/2024</b>
Drawn By: <b>BKJ</b>	Project Number: <b>24107</b>	Scale: <b>1" = 60'</b>