


# Floor Framing

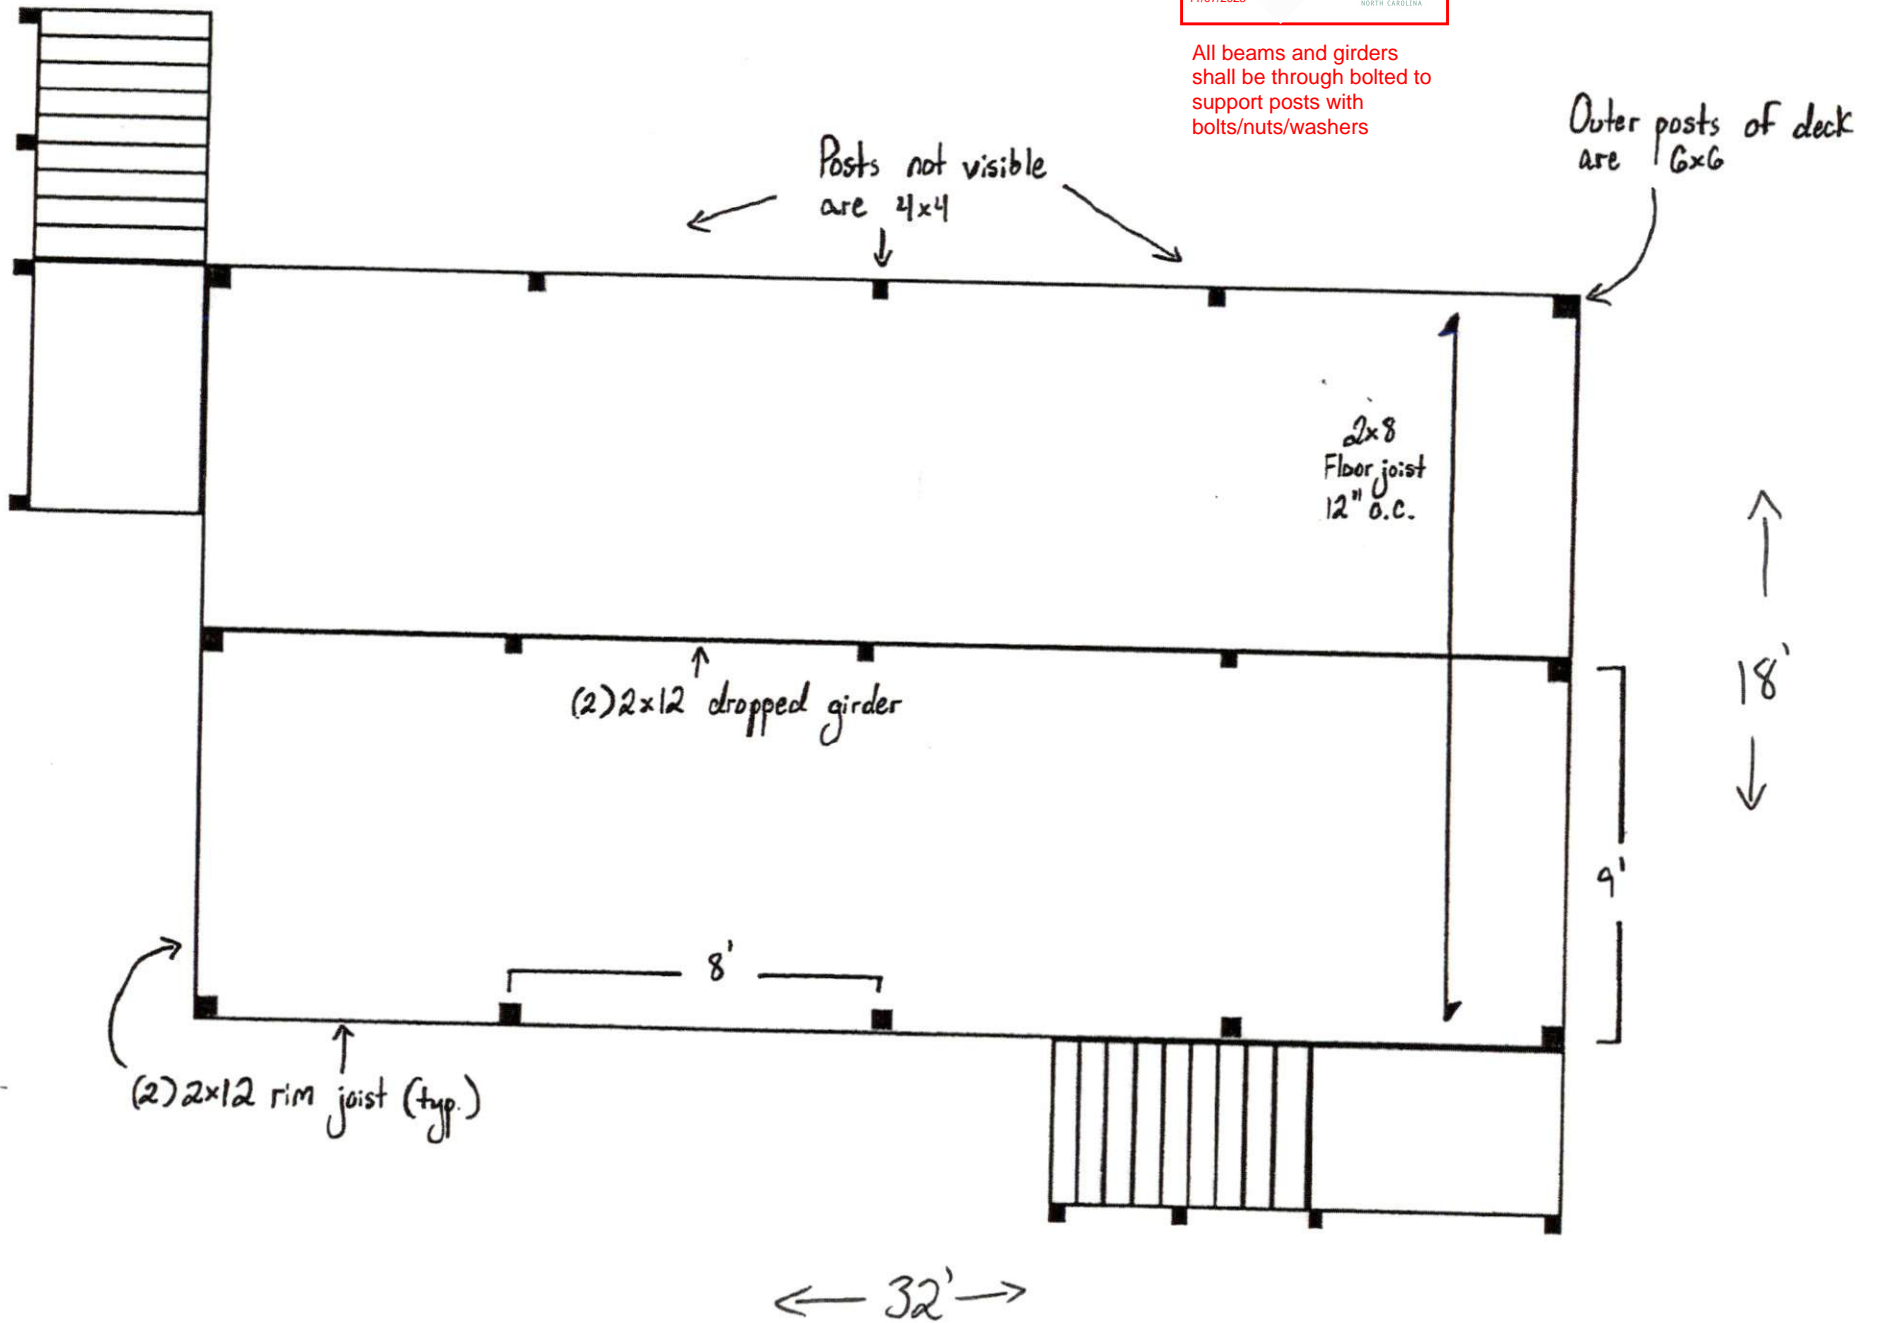

All beams and girders shall be through bolted to support posts with bolts/nuts/washers



# Roof Framing

