


Floor Framing

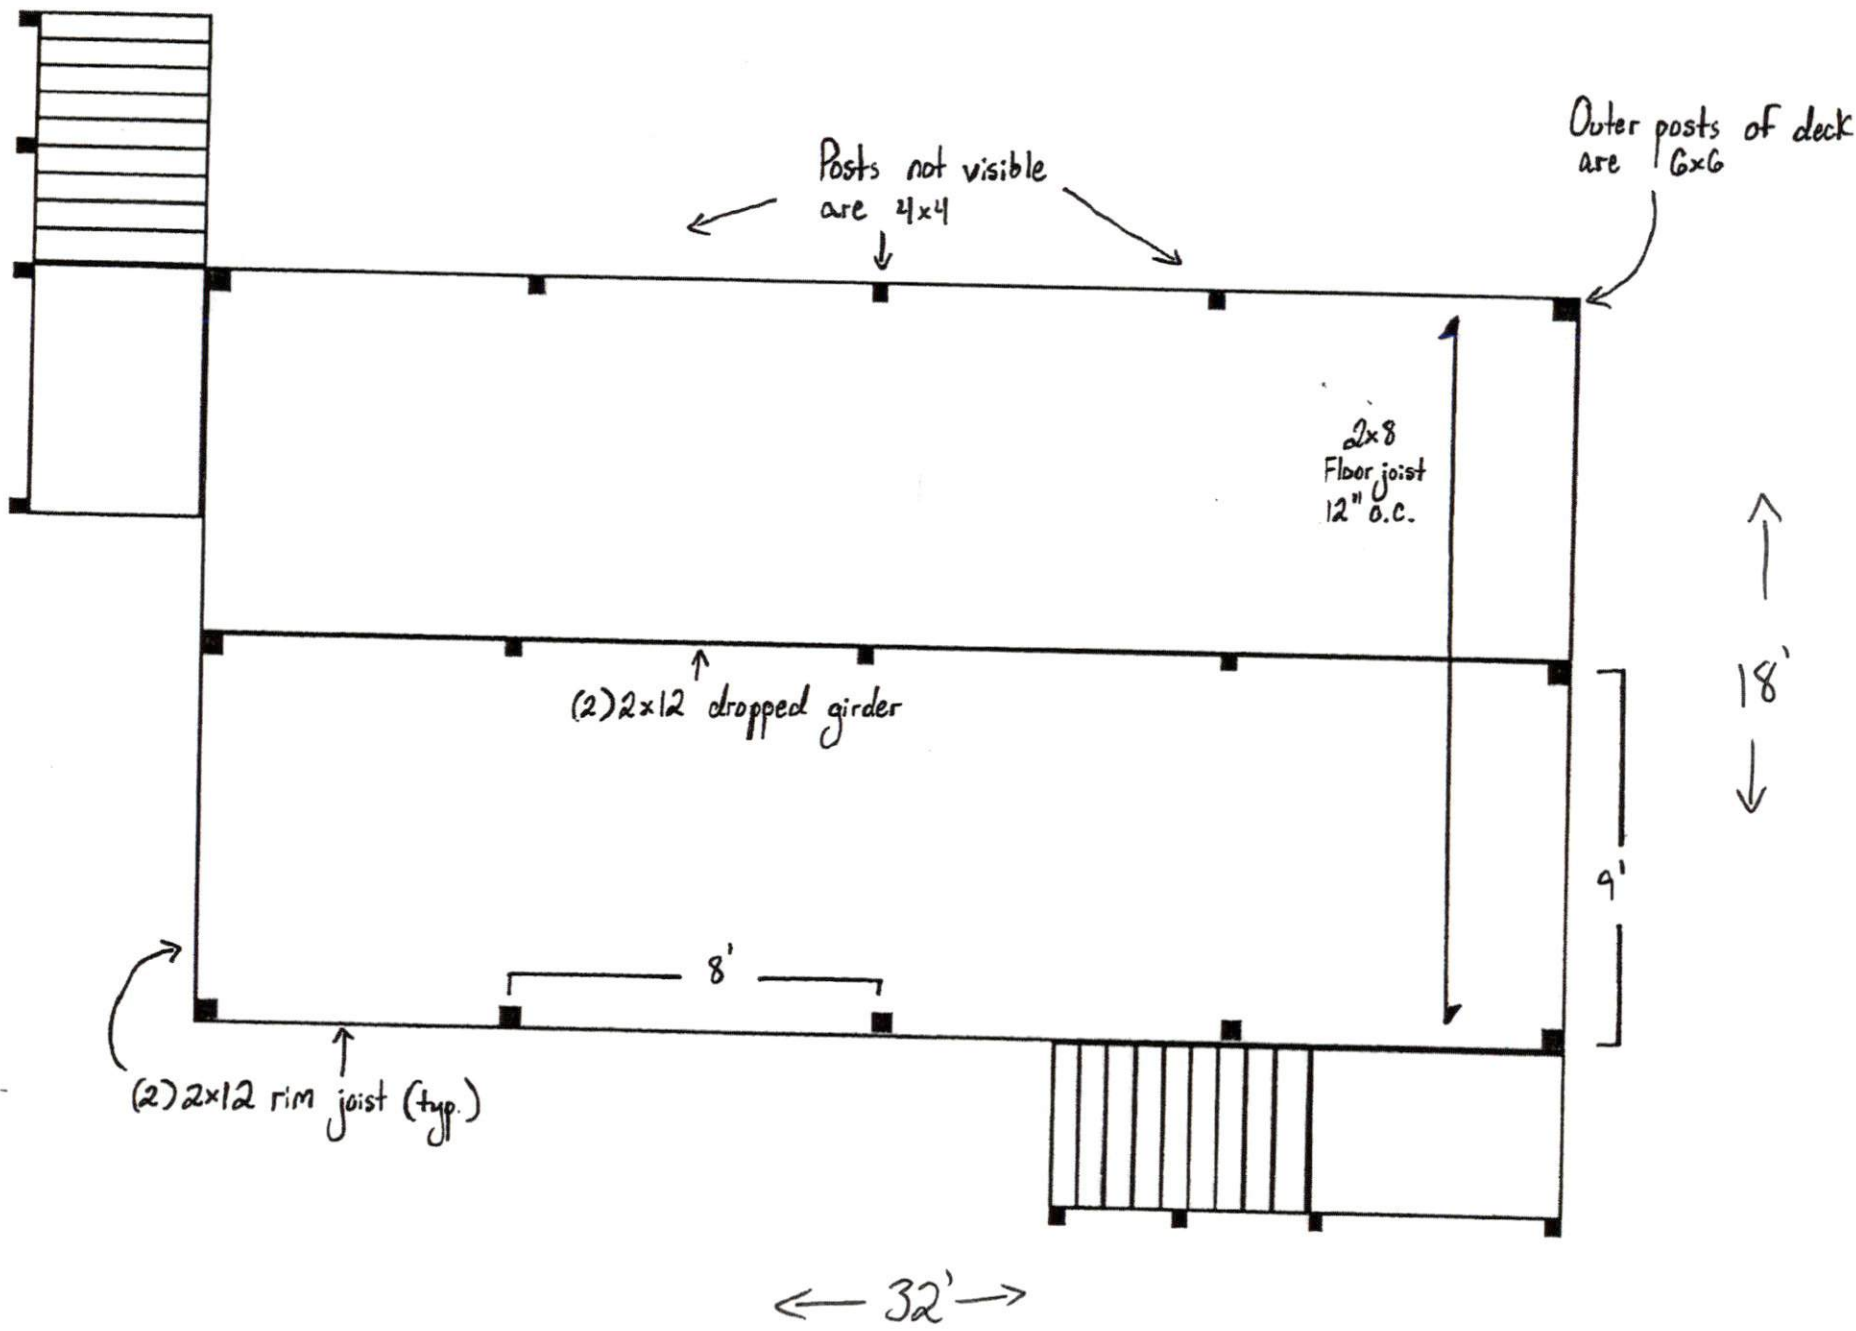

Roof Framing

