


LEGEND:

- EIS Existing Iron Stake
- EIP Existing Iron Pipe
- SIS Set Iron Stake
- △ SET PK NAIL - Set Parker/Kalon Masonry Nail
- WM WATER METER
- ☉ POWER POLE

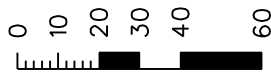

<p>PROPERTY OF STEPHEN A. MAY 49 VERA ARNOLD CIRCLE Lot 2 Deed Book 4093, Page 0337 Lillington Twshp. Harnett Co., NC</p>	
STATE: NORTH CAROLINA	COUNTY: HARNETT
SCALE: 1" = 30'	DRAWN BY: W.J.H. 9-15-23