


ottle Lake

40'

house

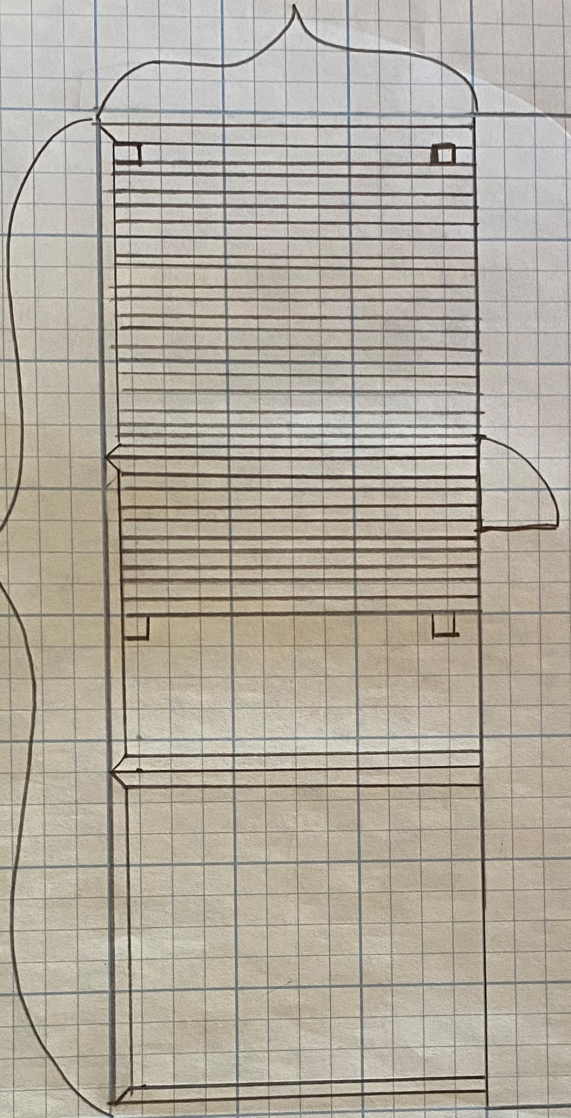

12'

roof 16'

posts not shown
outside
2x4 rafters
16' on center
2x6
6x6 posts

