

2x11" collar ties 32" O.C.

2x10" Ridge

2x6" Bottom plate  
pressure treated

2x6x10' walls w/ Double Top plate

2x6 Rafter 16" O.C.

2x10 Ceiling Joist 16" O.C.


7/16" OSB Tar Paper

Asphalt Shingles

Tyvek

Vinyl siding on exterior

5 Bolts 6'-0" O.C.

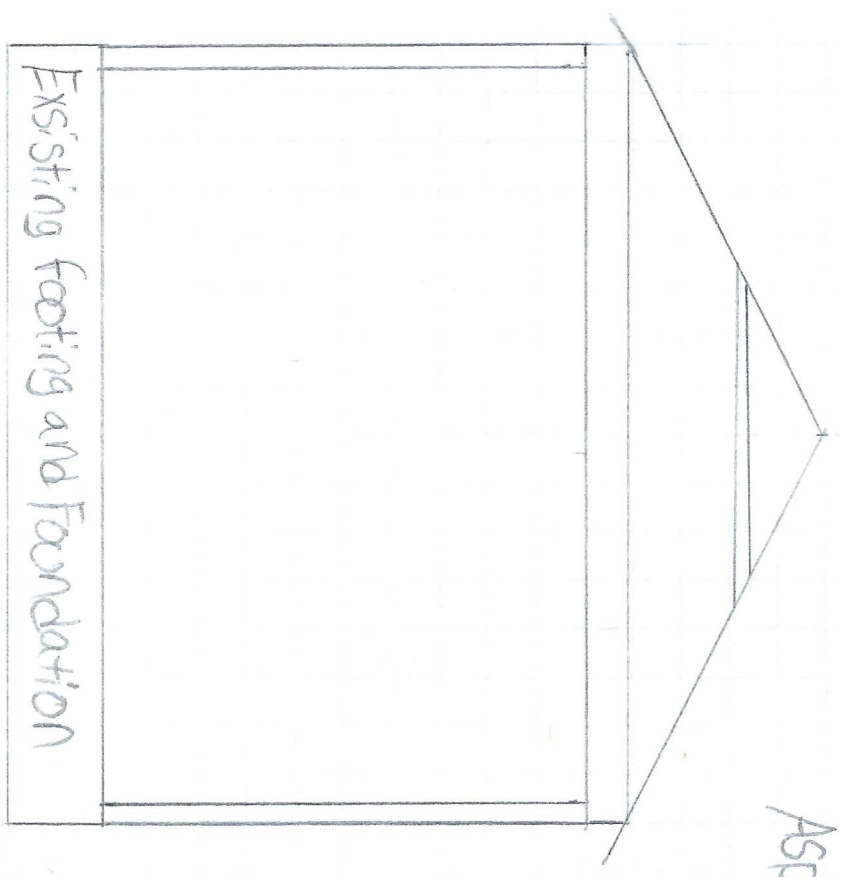

Existing footing and Foundation