



R. E. Wallace Contracting, Inc.
(919) 235-8299

Scale 1/2" = 1'

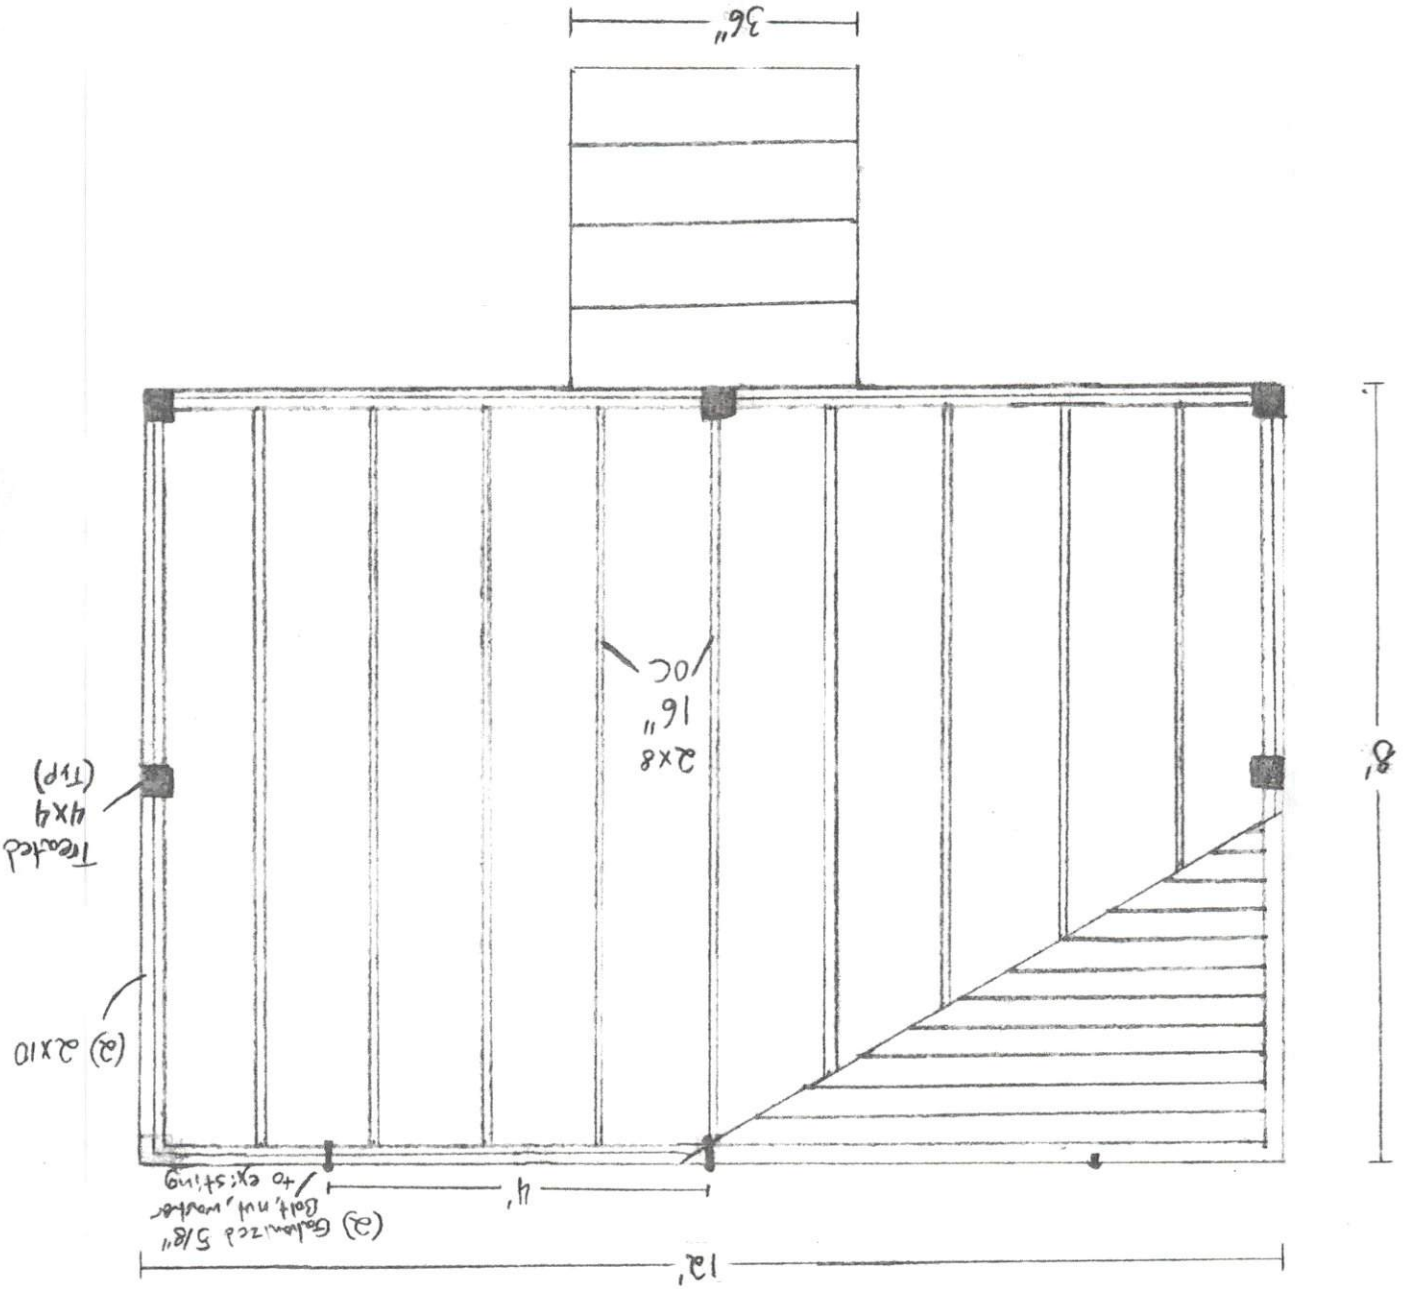

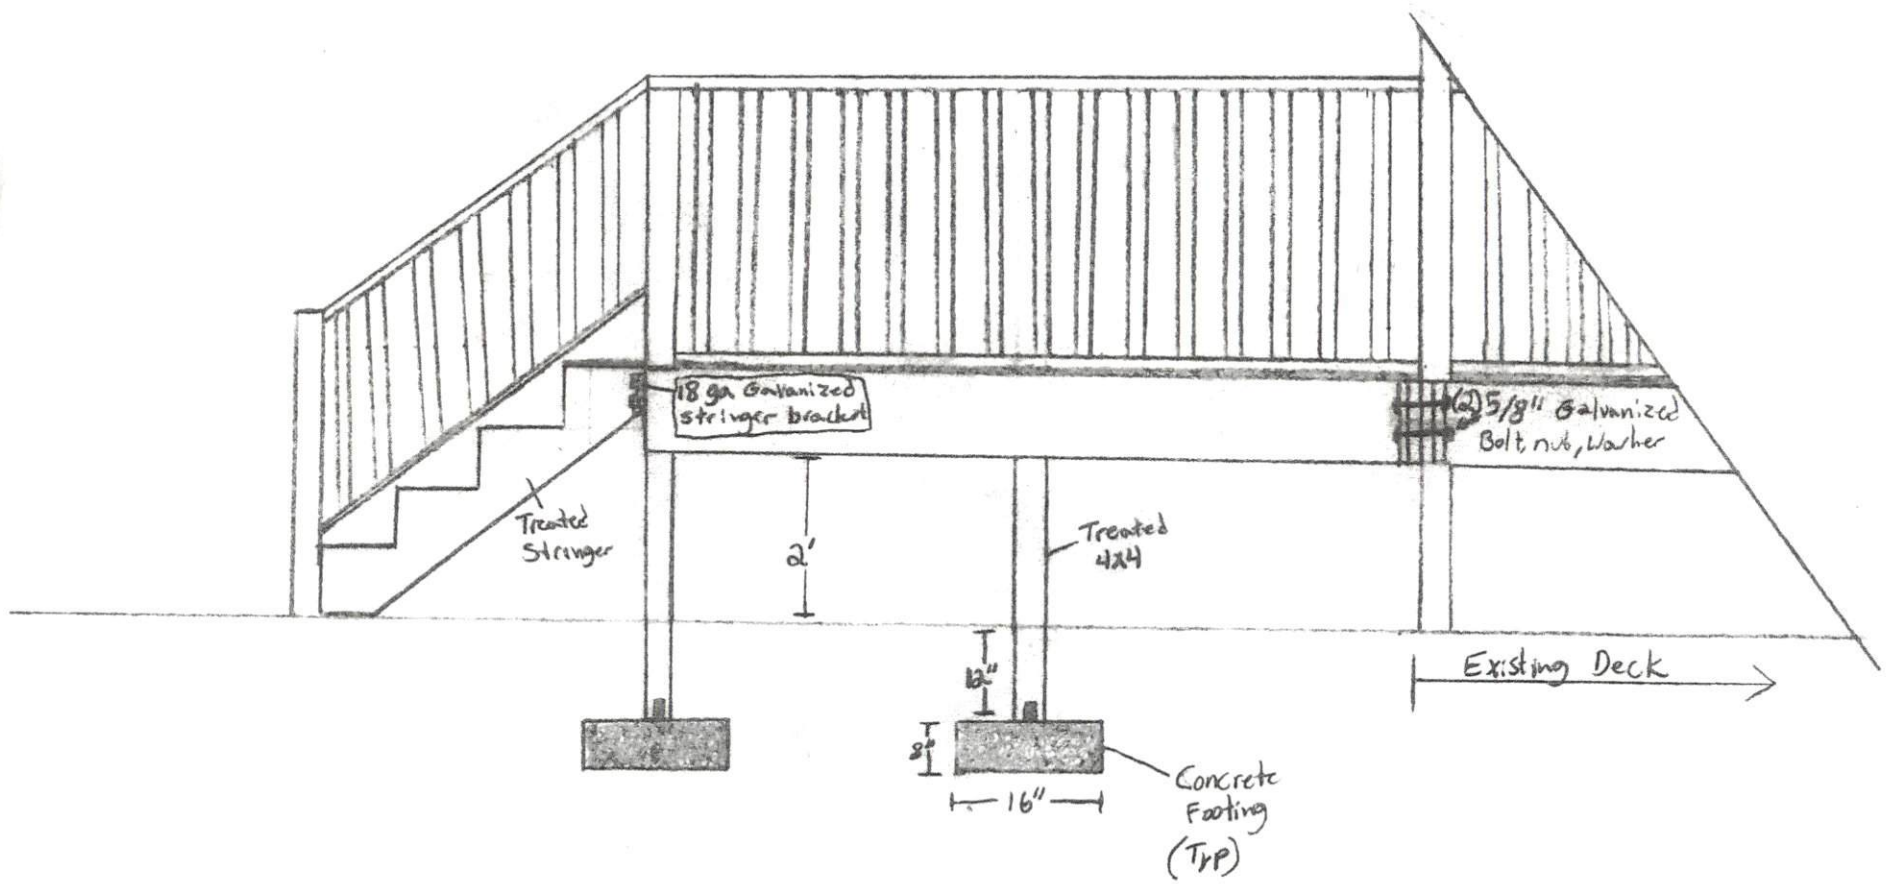

R E Wallace Contracting, Inc.
 (919)-235-8299

Scale 1/2" = 1'