



18 Pineridge Cove
Sanford, NC 27332

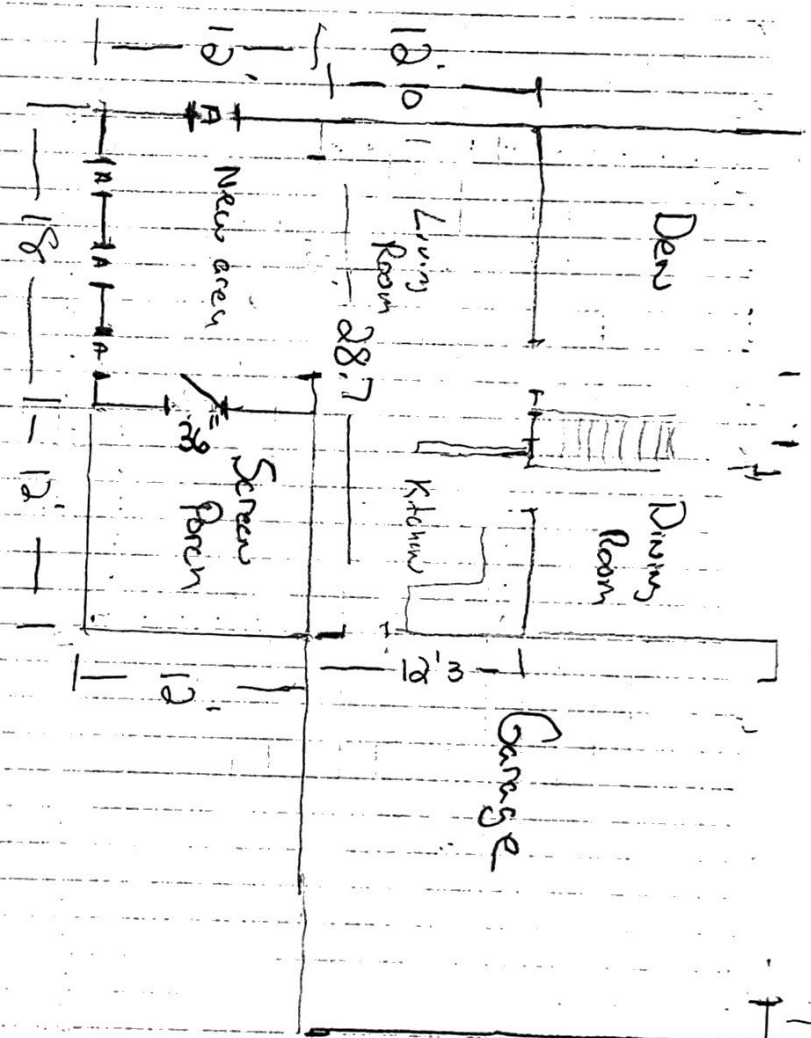

- (A) 4 Windows 36" X 54" "
- (B) 1 36' exterior door

18 Pinenidge Cove
Sanford, NC 27332

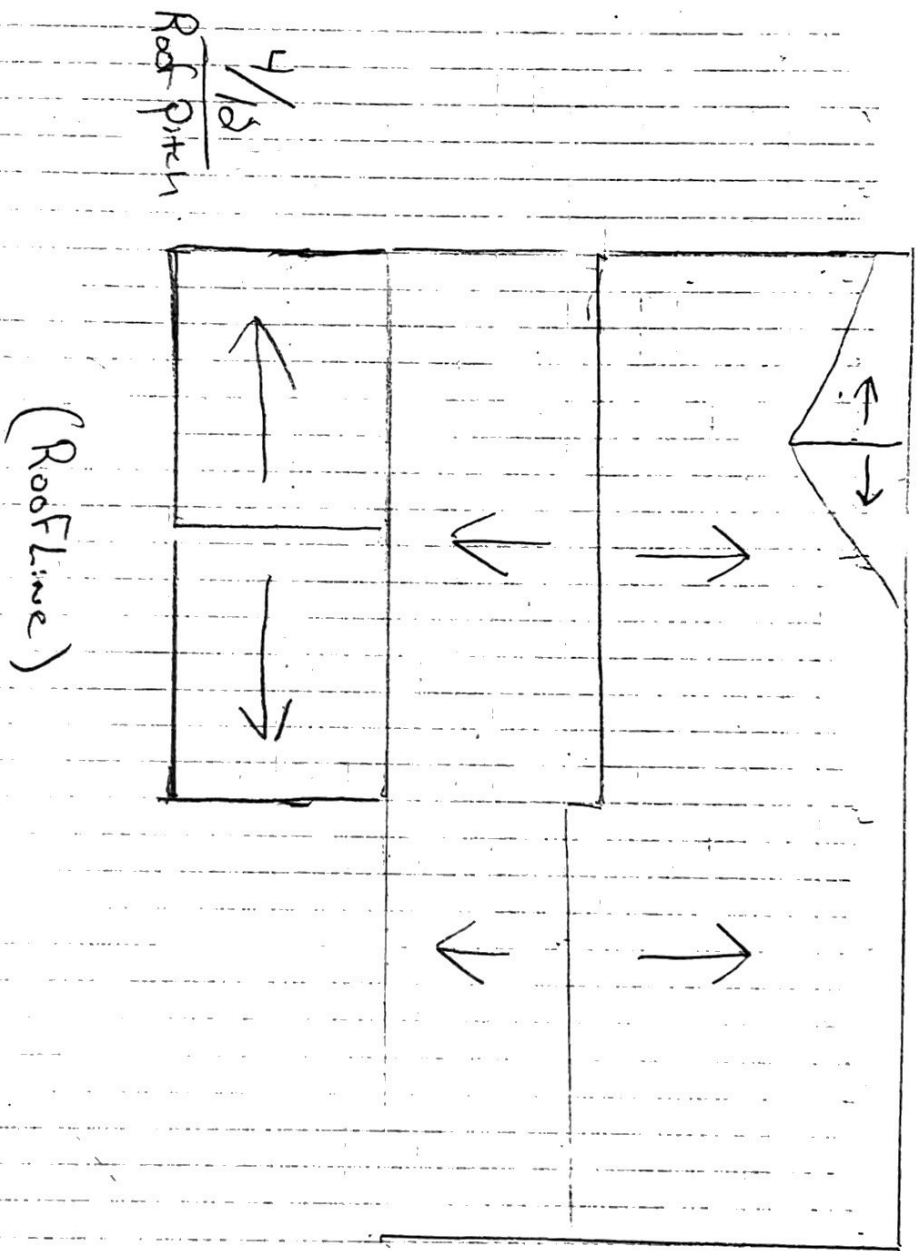

Notes:

- * Roof will Be Architectural Shingles with A 4/12 Pitch
- * The Insulation will Be R-38 Insulation (Ceiling only)
- * The exterior walls will Be Insulated with R-15
- * Crew Space will Have R-19