


TOM SALERNO # 924 VIC KEITH RD
 SANFORD
 EXISTING HOUSE 2x12 BAND

ALL
 BRAD
 SUTTON

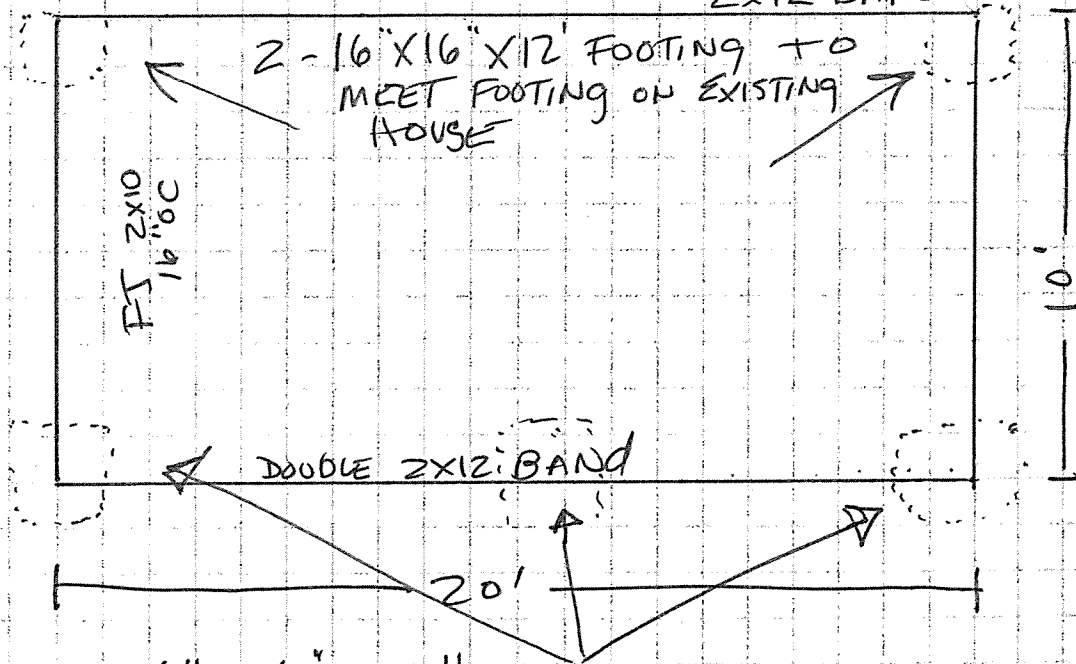

- 3- 16" x 16" x 12" DEEP FOOTINGS
- 6x6 TREATED POST OVER FOOTINGS
- 2x10 FLOOR JOIST 16" OC
- 2x12 BAND
- BAND TO BE BOLTED EVERY 16" OC TO EXISTING HOME BAND
- SCREEN PORCH UNDER UPPER DECK
- TREX RAIN ESCAPE WATER SYSTEM WITH TREX DECKING AN HANDRAIL TO CODE

sbs

KURT HENNINGSEN

- REMOVE EXSISTING WINDOW AND INSTALL DOOR

SERVICE
 BUILDING
 SUPPLY

1490 Comfort Lane • Sanford, NC 27330
 Phone: 919-776-1500 • Fax: 919-776-1542
 Cell: 919-842-2908 • khenningesen@sbssanford.com

www.sbssanford.com

CENTRAL PERMITTING @ HARNETT, ORG