


H/2 PITCH
SKINNIES

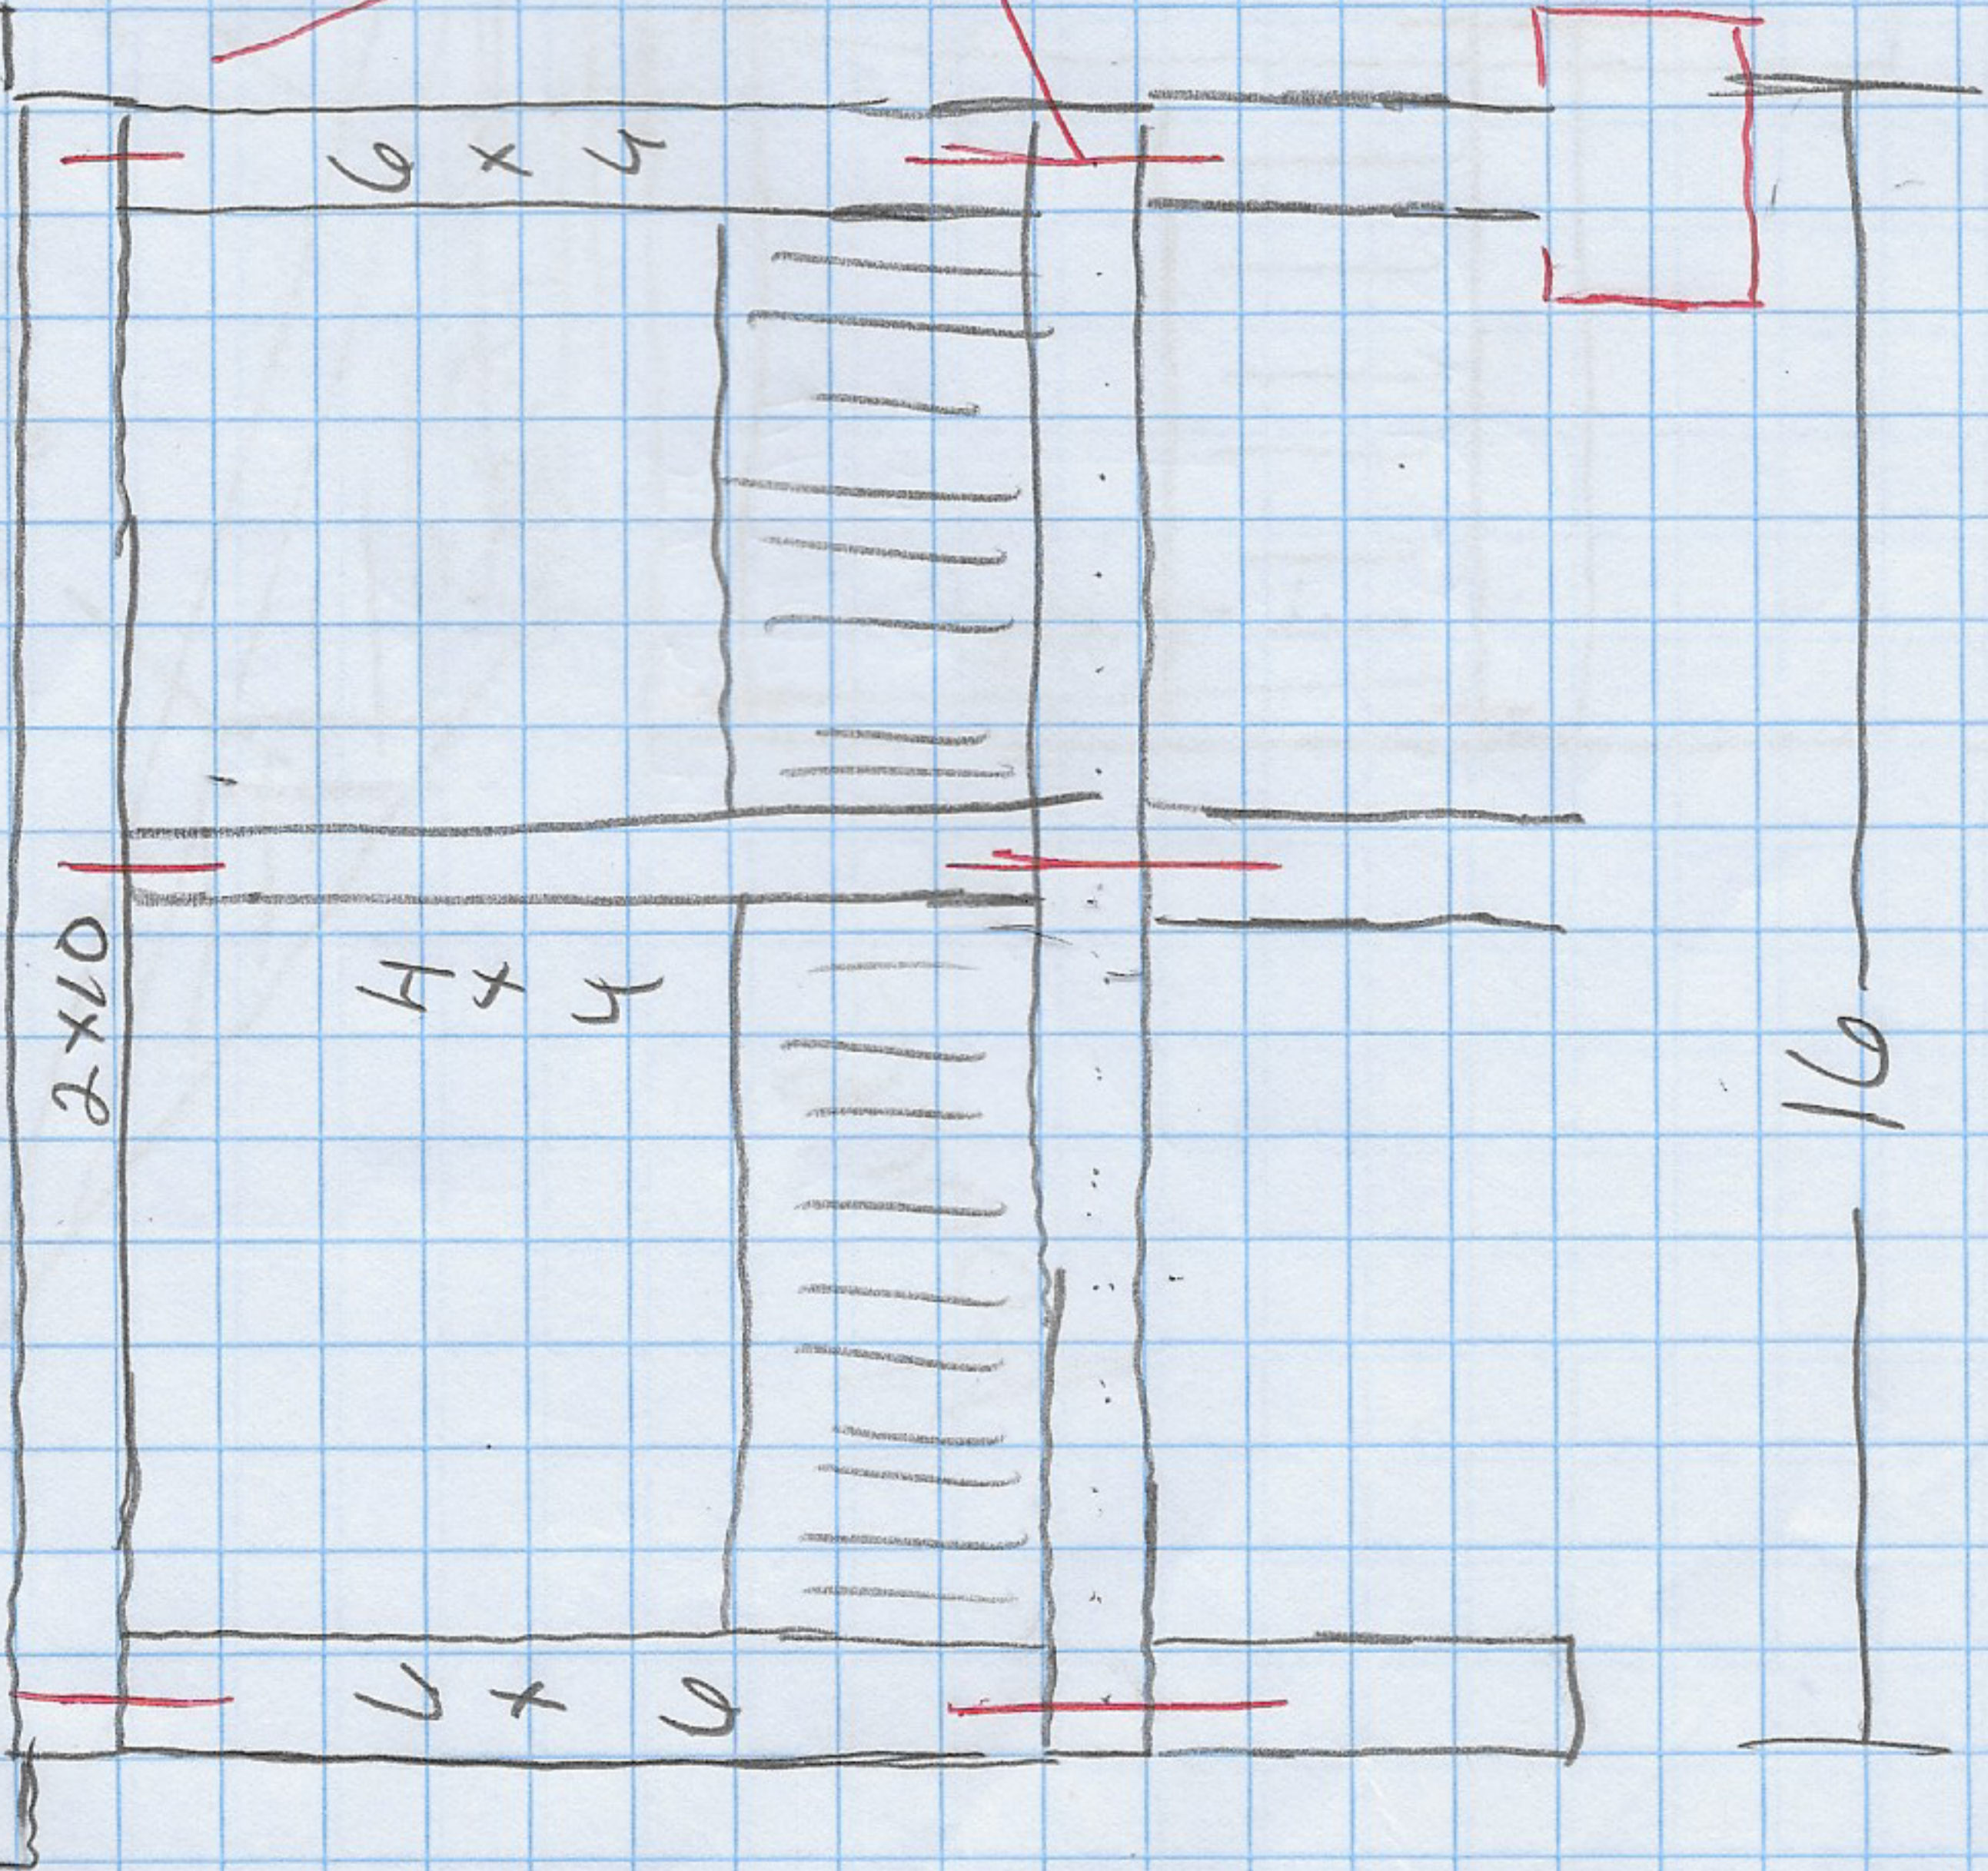

STRAP
16 gauge

FOOTING
20x20x12

12

16