


House on the right of the main home

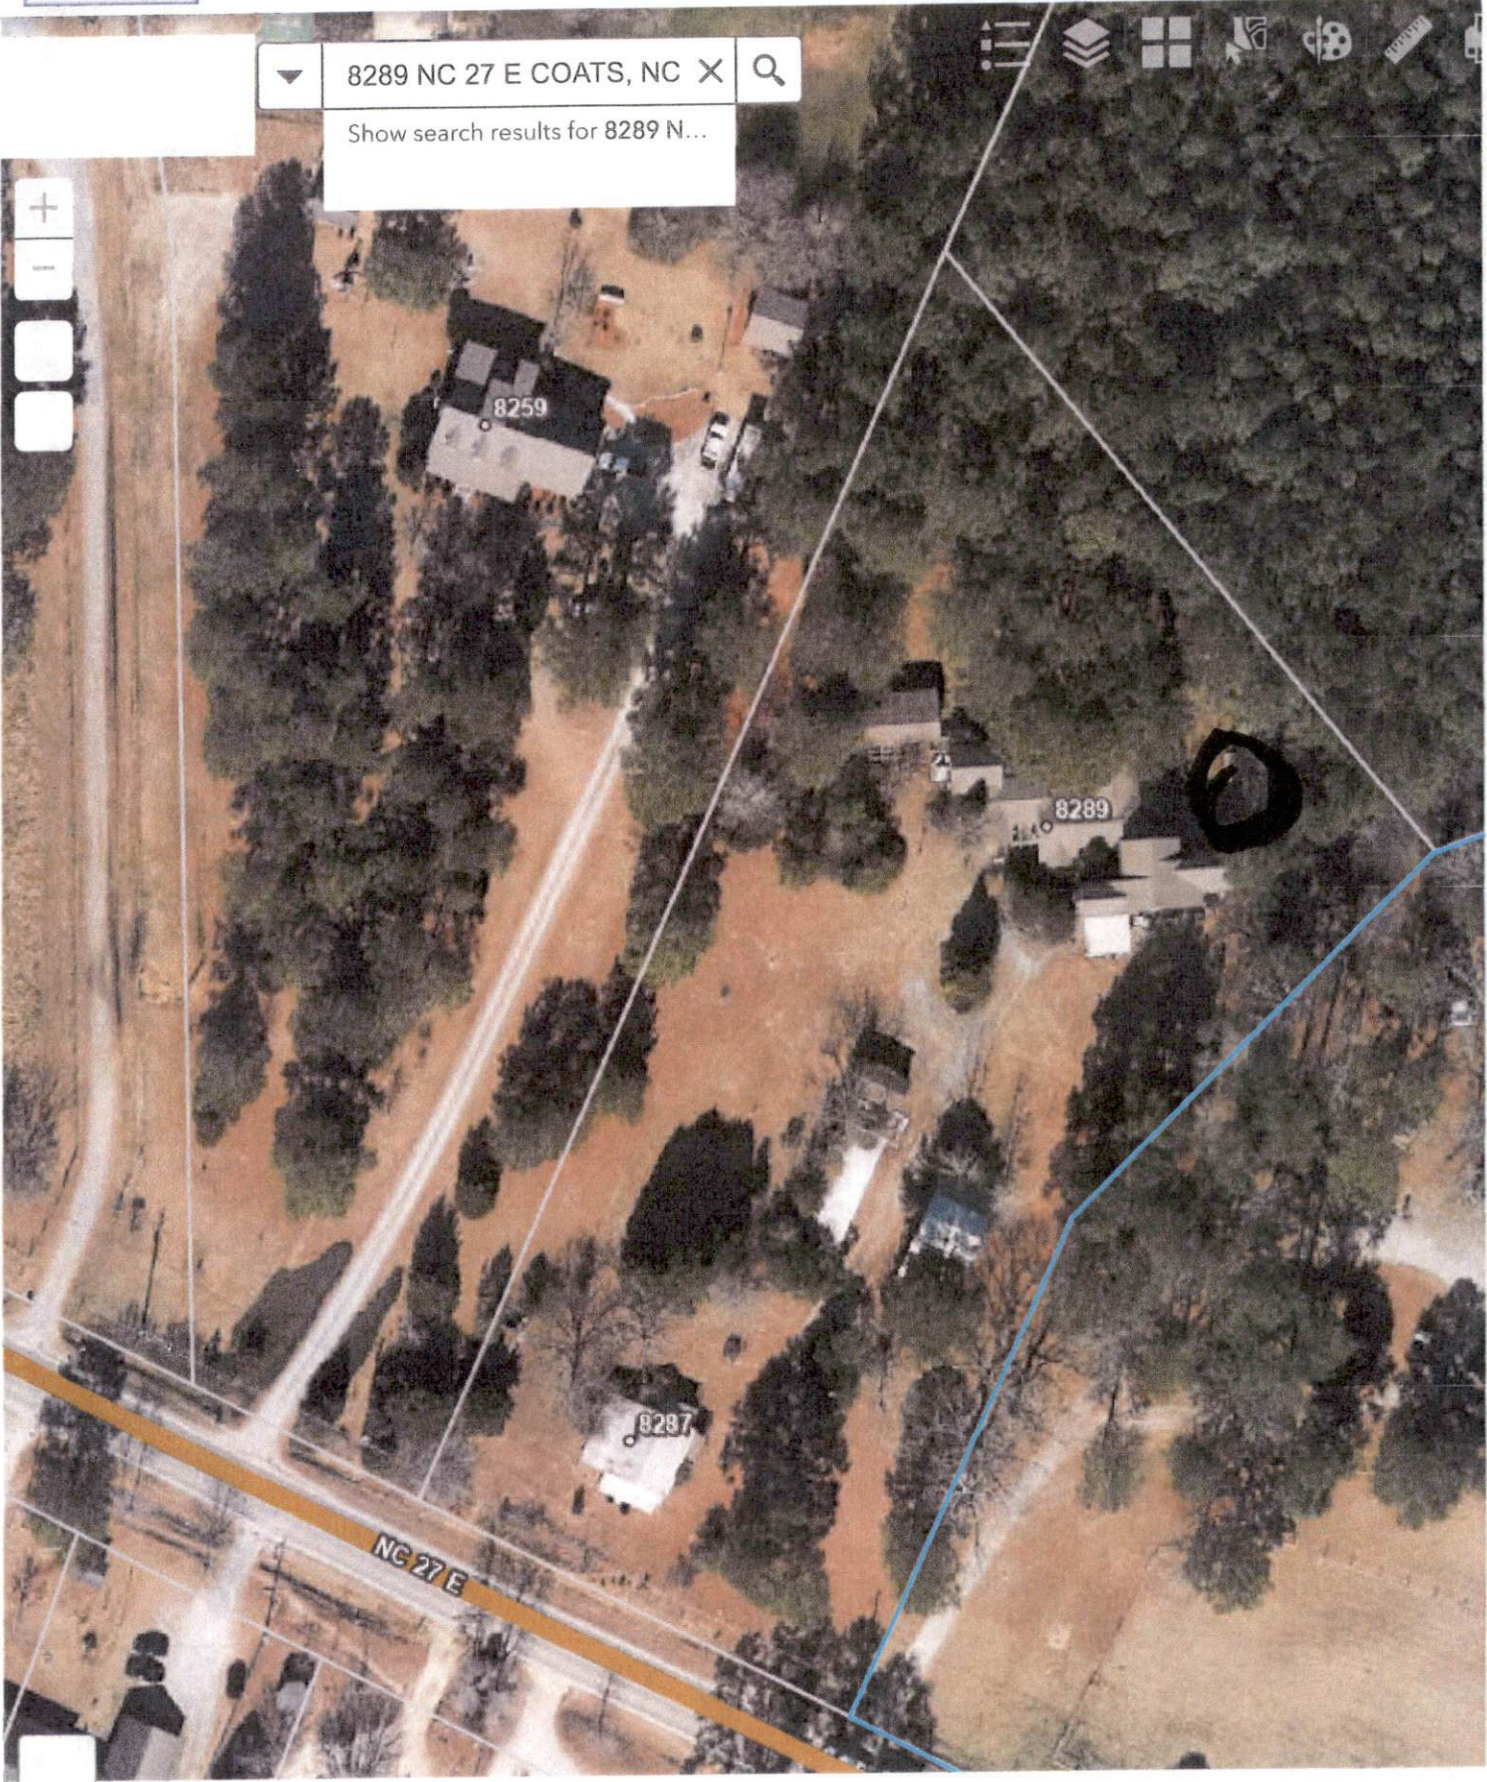

GIS Viewer


8289 NC 27 E COATS, NC X Q  
Show search results for 8289 N...




0 50 100ft

-78.601806 35.401498 Degrees

Bath insertion to existing in the  
Building on the right of the mansion -  
at 8289 NC 27, Coats, NC 27521

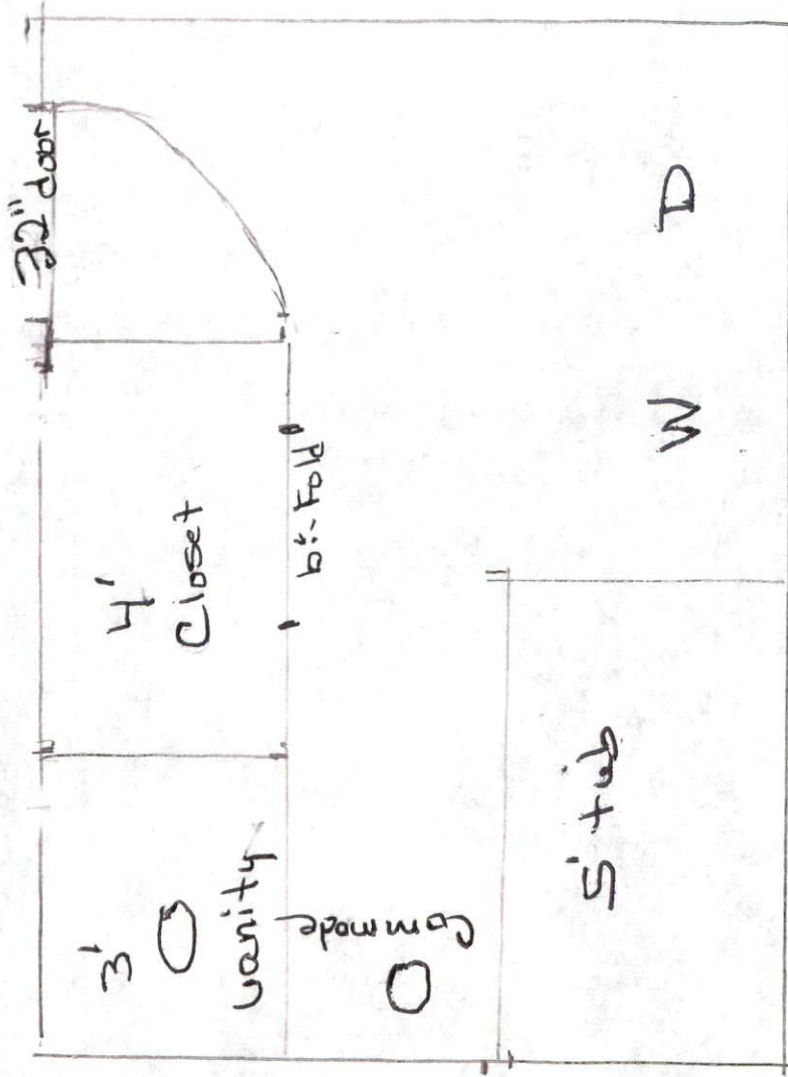

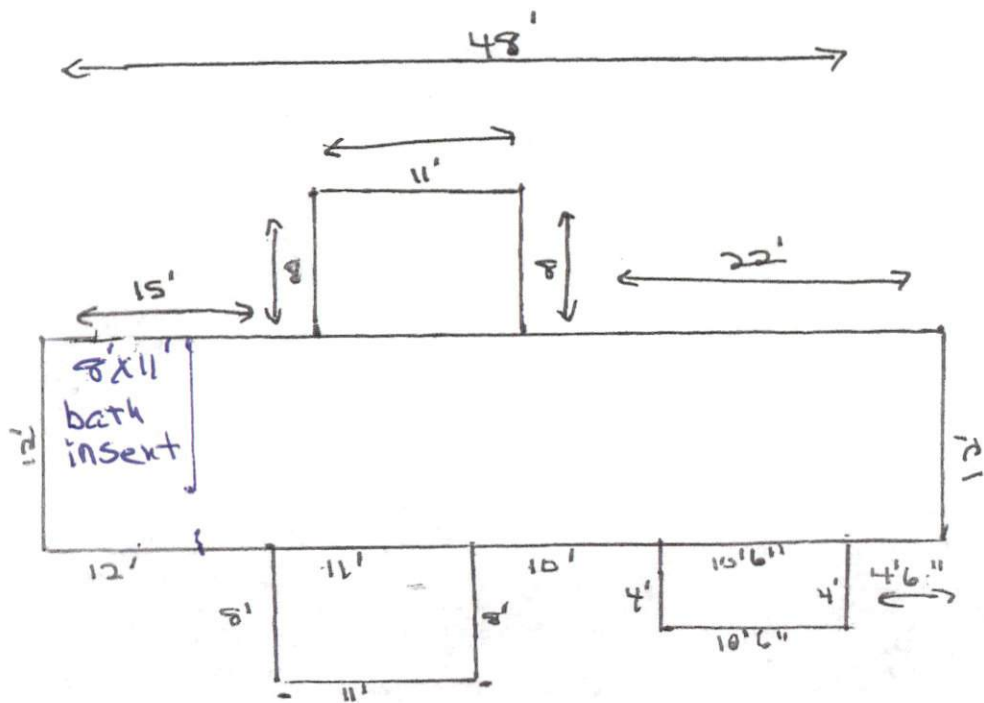

Building To The Right of Main House

1796 sq ft.

8289 AC 27 Coats, AC 27521

Scale  $\frac{1}{8}'' = 1'$

Adding bath to existing storage area