



2800 Baptist Grove Rd  
 Fuquay Verine  
 27526

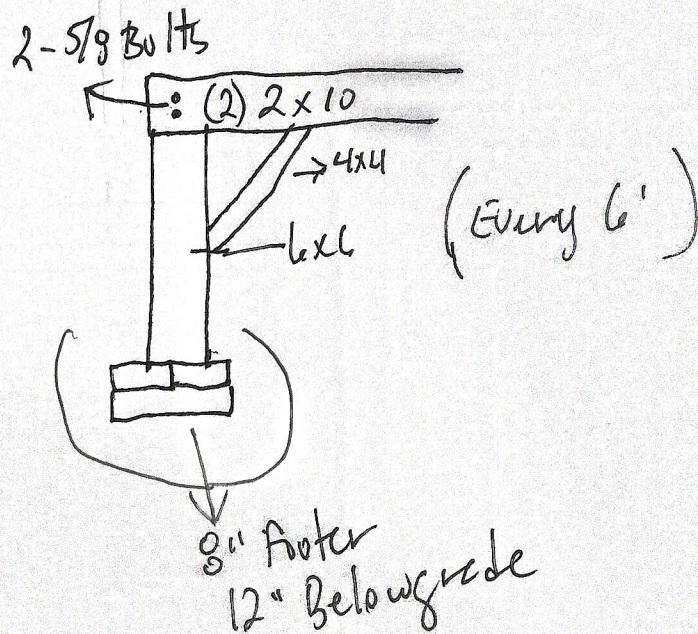

10x30 shed Post  
 10x3

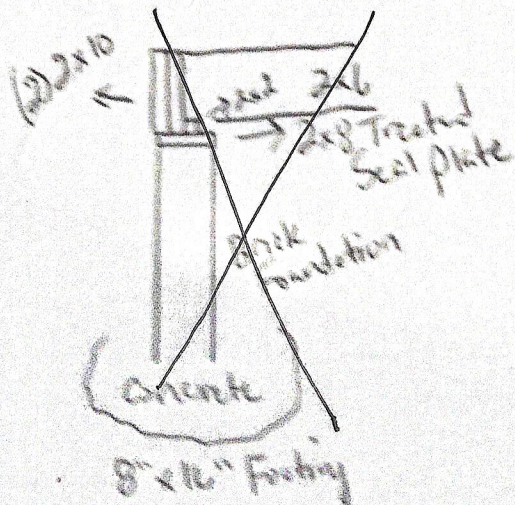

2x6  
Ceiling  
Joist  
16" OC

PAGE 2  
8x14 Shed Porch  
OR  
10x30

← Hurricane Ties

2x10 DOUBLE

4x4  
Post

Bobby Mills  
2800 Baptist Grove Rd  
Fuguey Varine  
10x30 Shed Porch


(2) 5/8  
Thru Bolts →

2x10 DOUBLE

2x6 CROSS BRACE

(4) 4x8x16  
Blocks  
4" Below Grade

\* Post will be  
8' apart

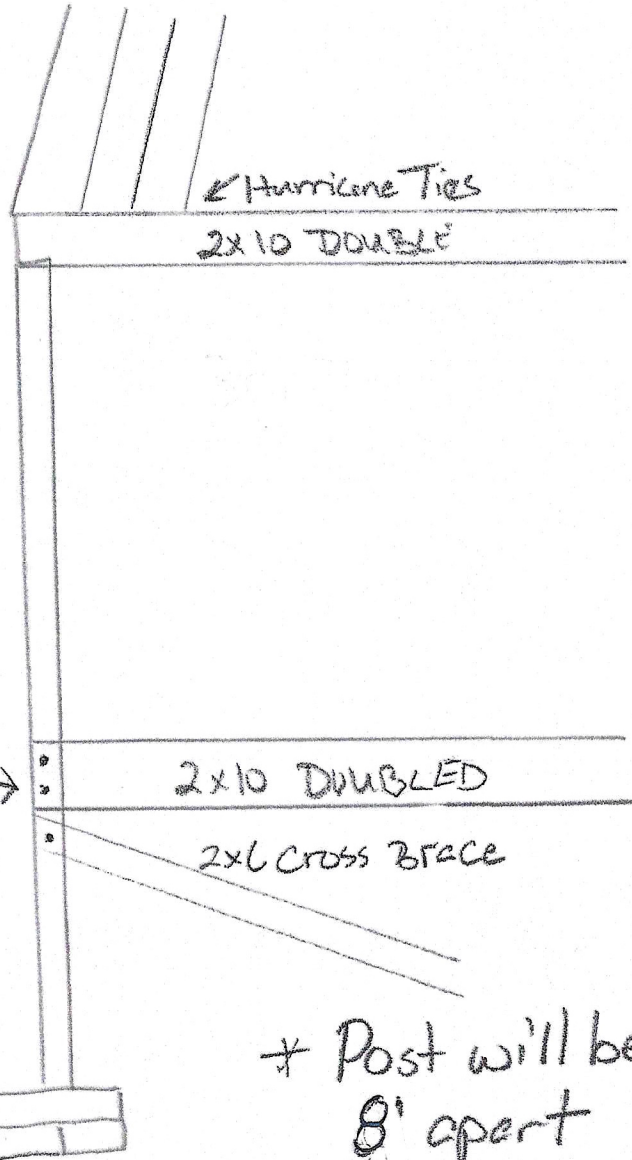


PAGE 3  
8x14 shed porch  
or  
10x30

\* 1/2 OSB  
for paper  
shingles

2x8 RAFTERS  
↓

↓  
2x10

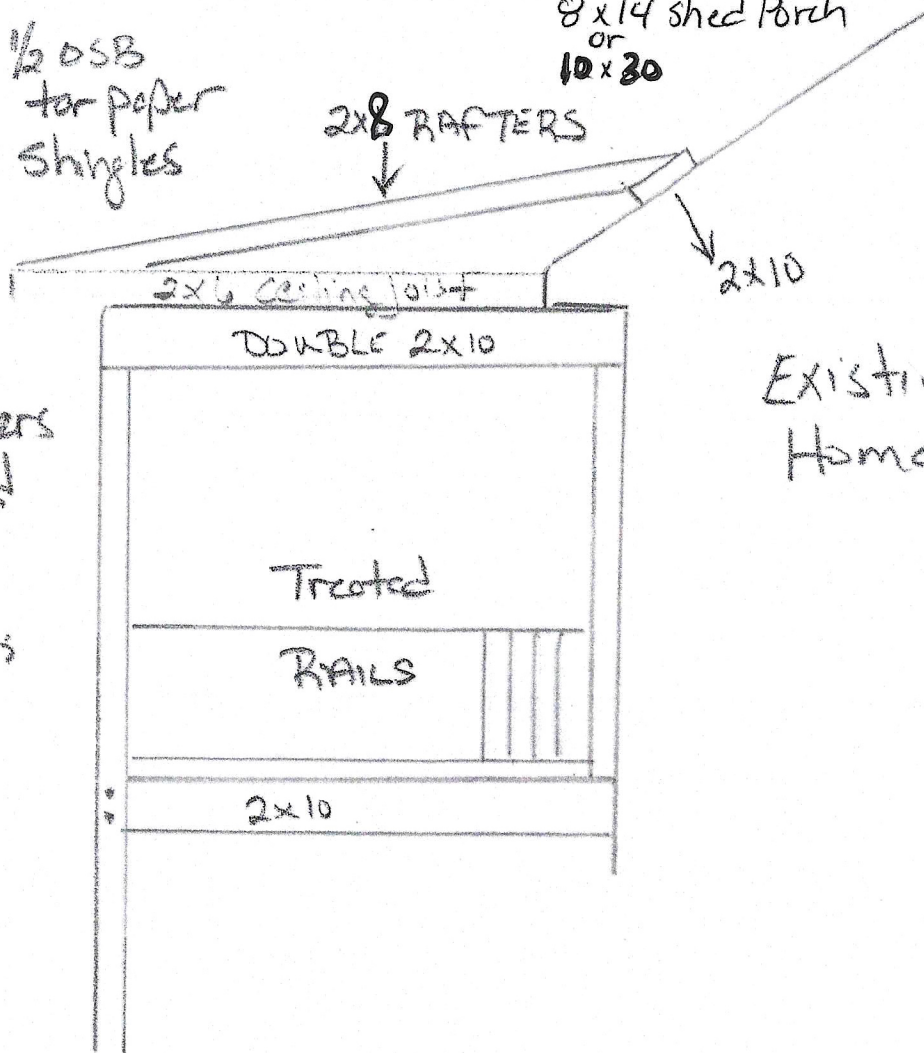

\* Hurricane Ties  
and joist hangers  
where needed

\* Treated steps  
built to code

Existing  
Home

1  
2