
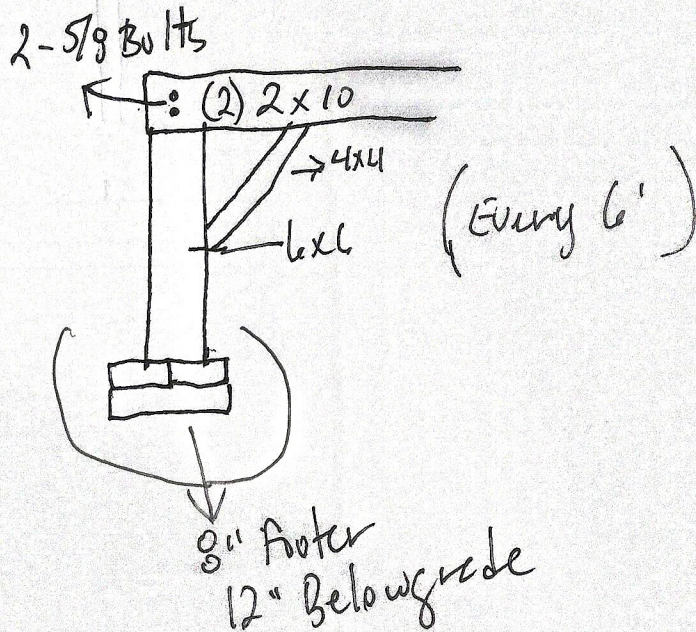


2800 Baptist Grove Rd
 Eugene, Ore
 27526

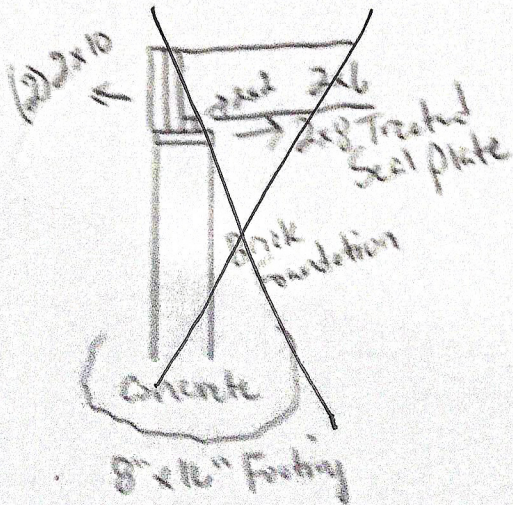

10x30 shed Post
 10x3

2x6
Ceiling
Joist
16" OC

PAGE 2
8x14 Shed Porch
OR
10x30

← Hurricane Ties

2x10 DOUBLE

4x4
Post

Bobby Mills
2800 Baptist Grove Rd
Fuguey Varine
10x30 Shed Porch


(2) 5/8
Thru Bolts →

2x10 DOUBLE

2x6 CROSS BRACE

(4) 4x8x16
Blocks
4" Below Grade

* Post will be
8' apart

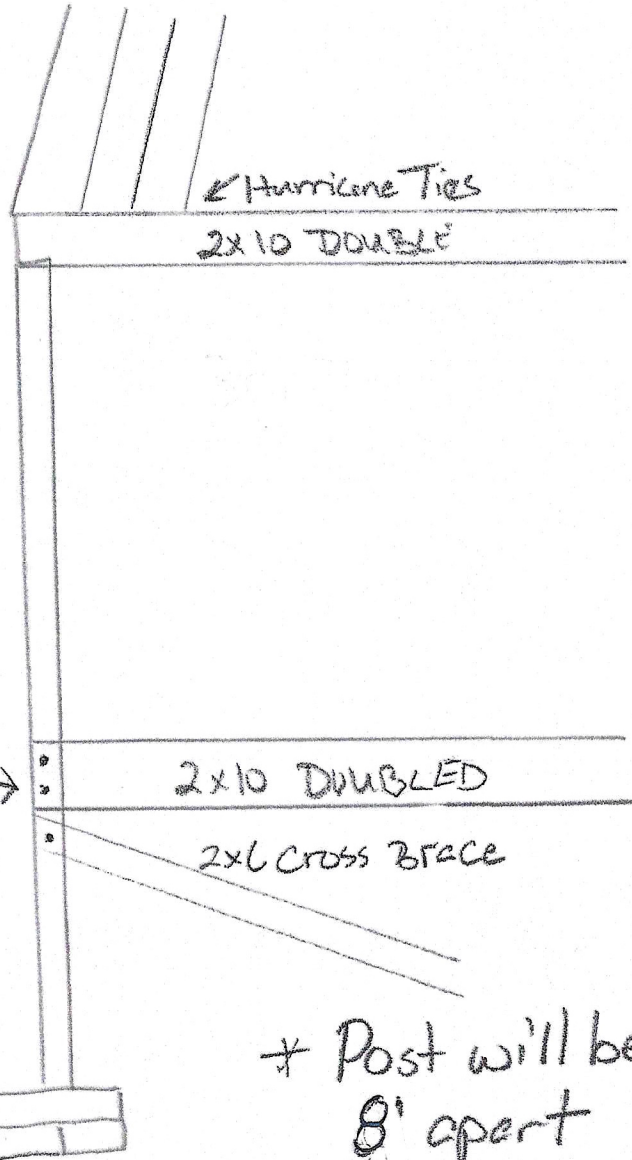


PAGE 3
8x14 shed porch
or
10x30

* 1/2 OSB
for paper
shingles

2x8 RAFTERS
↓

↓
2x10

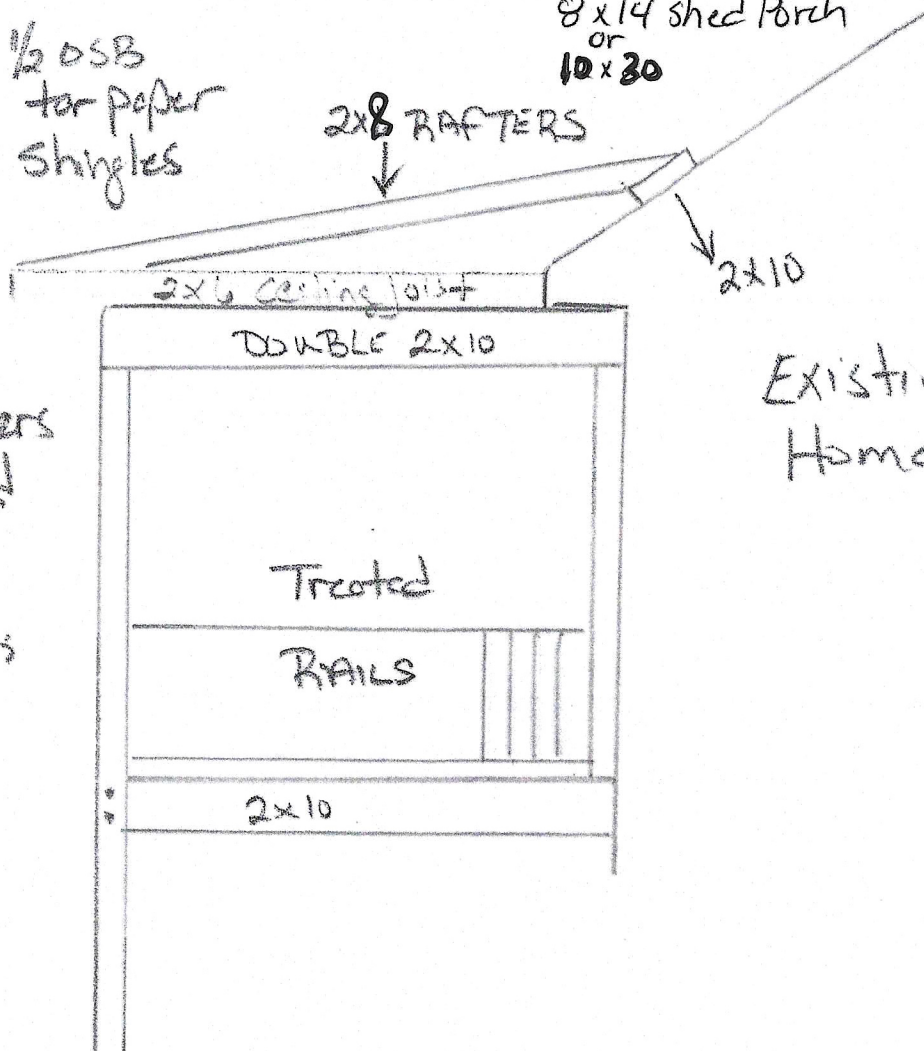

* Hurricane Ties
and joist hangers
where needed

* Treated steps
built to code

Existing
Home

1
2