





BLACK SHEEP CONSTRUCTION LLC

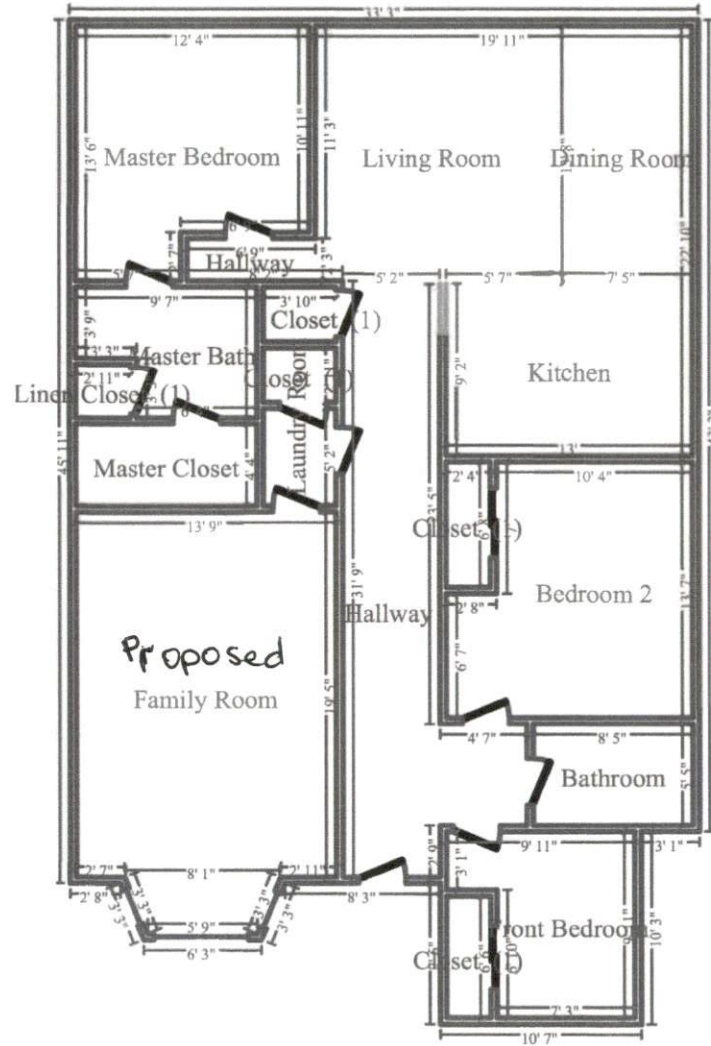

Proposed Floor Plan



BLACK SHEEP CONSTRUCTION LLC

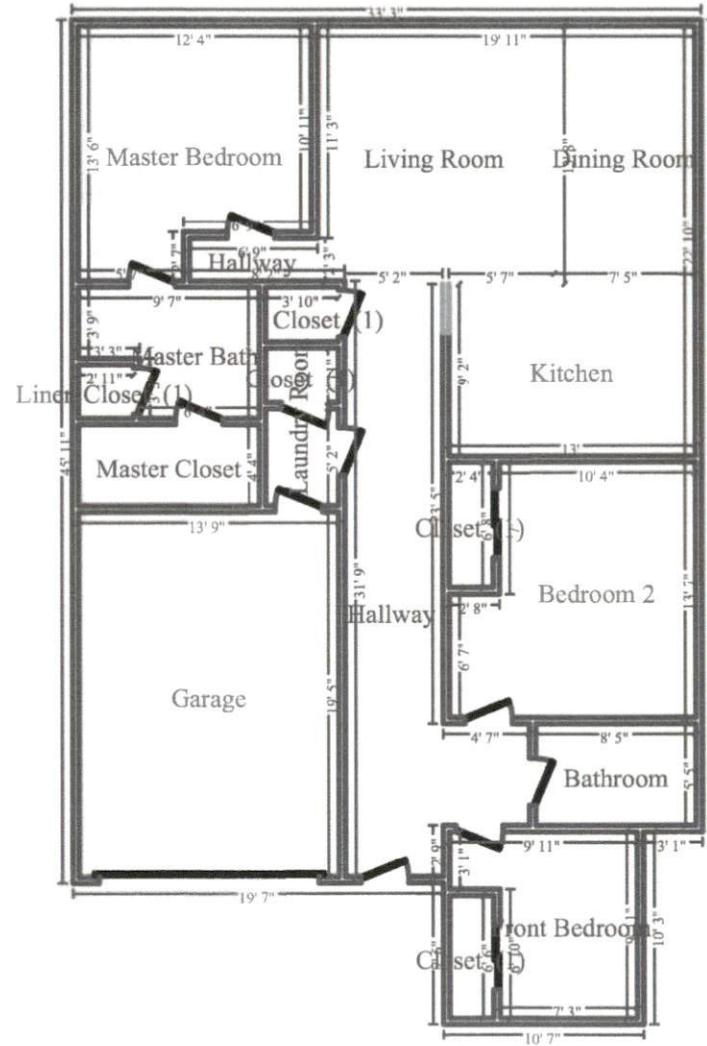

Existing Floor Plan