

ASPHALT SHINGLES

2 PITCH

EVERY 16" INTO EXISTING RAFTERS
ROOF ATTACHED TO HOUSE 2/5" LEDGERLOKS

RAFTERS 2x8 @ 16" O.C.

POSTS 4x4 PT

HEADER 2/2x10 #1 PT

GIRDER 2/2x10 #1 PT

JOISTS 2x10 PT @ 16" O.C.


FOOTING POST 6x6 PT

FOOTINGS 16"x16"x8" @ 12" BELOW GRADE

MICHAEL & CYNTHIA RANDALL
184 MARKET ST
FURRAY VARIAN, NC
27526

HOLLY SPRINGS BUILDERS
MATT BRUSH
919-346-0678

JANUARY 31, 2024

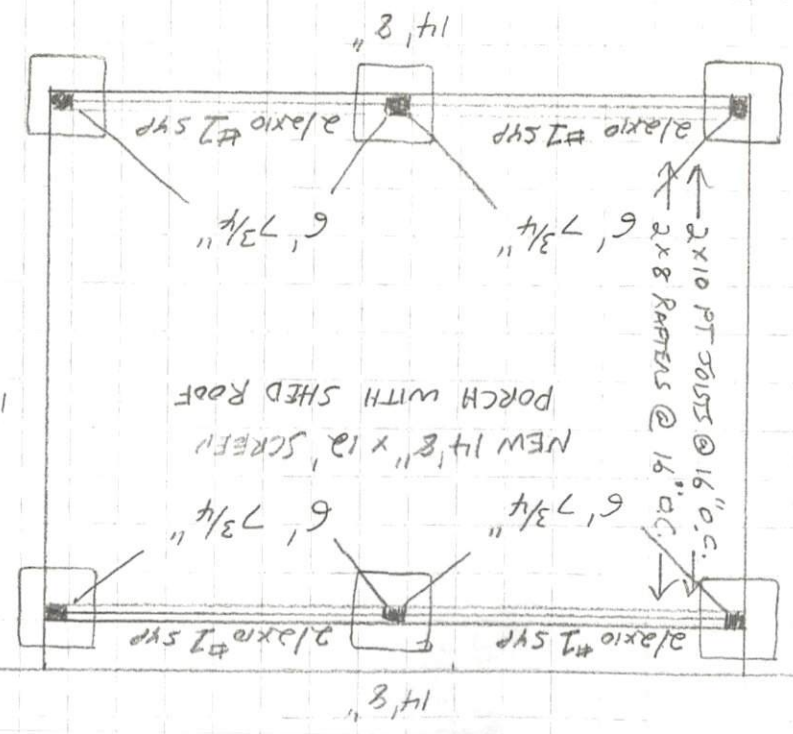

JANUARY 31, 2024

HOLLY SPRINGS BUILDERS


MATT BRUSH

919-346-0678


MICHAEL & CYNTHIA RANDALL

184 MARKET ST


FUQUAY VARINA, NC 27526

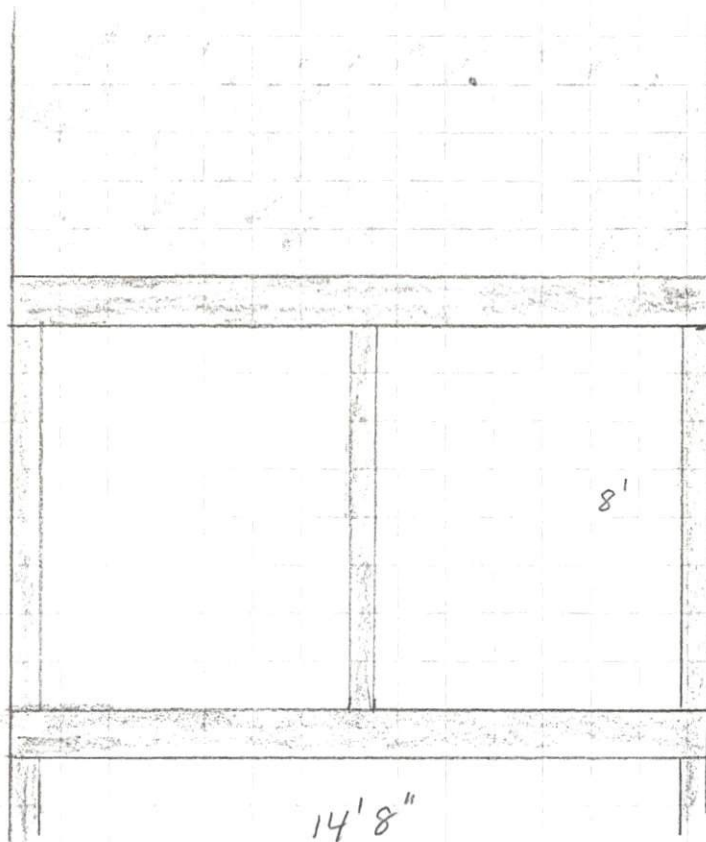

2 PITCH
ASPHALT SHINGLES

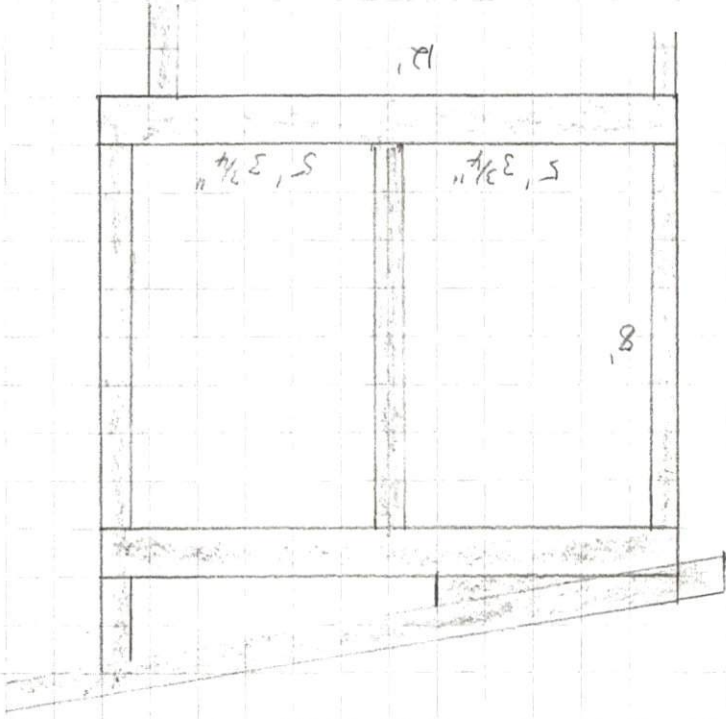

2 PITCH
ASPHALT SHINGLES

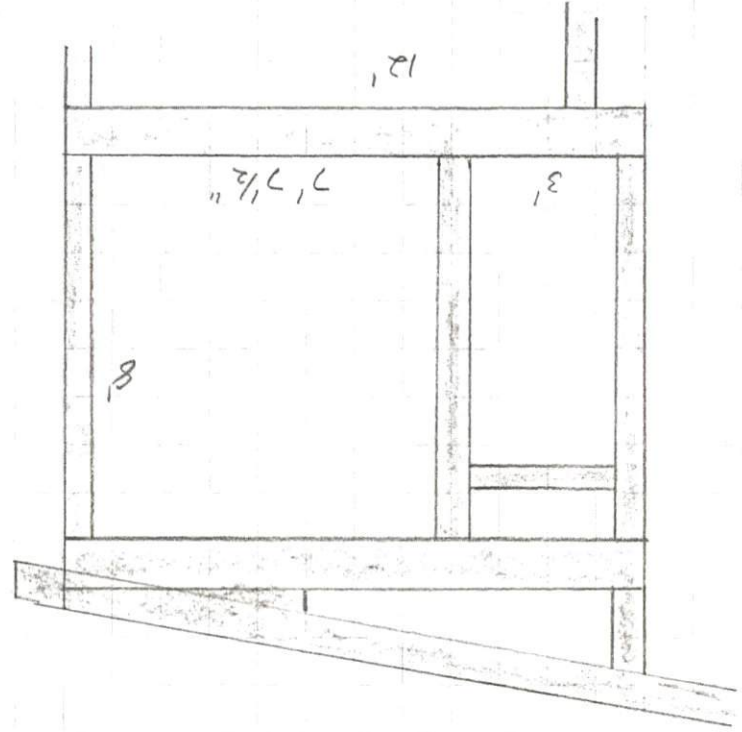

MICHAEL & CYNTHIA RANDALL
184 MARKET ST
FLOUAR VARINA, NC 27526

JANUARY 31, 2004
HOLLY SPRINGS BUILDERS
MATT BRUSH
919-346-0678