

ASPHALT SHINGLES

2 PITCH

EVERY 16" INTO EXISTING RAFTERS  
ROOF ATTACHED TO HOUSE 2/5" LEDGERLOKS

RAFTERS 2x8 @ 16" O.C.

POSTS 4x4 PT

HEADER 2/2x10 #1 PT

GIRDER 2/2x10 #1 PT

JOISTS 2x10 PT @ 16" O.C.


FOOTING POST 6x6 PT

FOOTINGS 16"x16"x8" @ 12" BELOW GRADE

MICHAEL & CYNTHIA RANDALL  
184 MARKET ST  
FURRAY VARIAN, NC  
27526

HOLLY SPRINGS BUILDERS  
MATT BRUSH  
919-346-0678

JANUARY 31, 2024

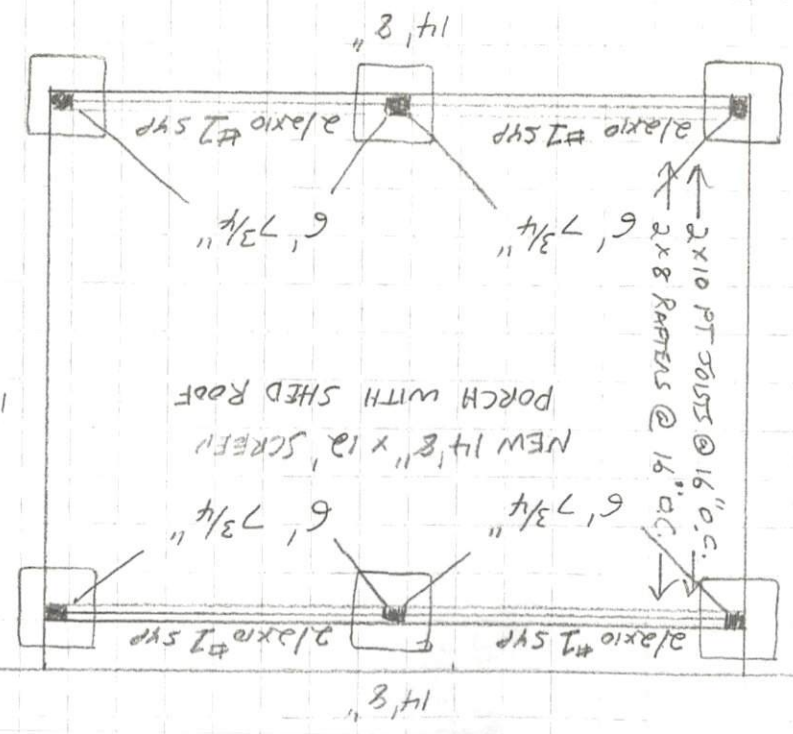

12'

12'

14'8"

NEW 14'8" x 12' SCREEN  
PORCH WITH SHED ROOF

2/2x10 #1 PT

2/2x10 #1 PT

6' 7 3/4"

6' 7 3/4"

2x10 PT JOISTS @ 16" O.C.  
2x8 RAFTERS @ 16" O.C.

2/2x10 #1 PT

2/2x10 #1 PT

6' 7 3/4"

6' 7 3/4"

14'8"

JANUARY 31, 2024

HOLLY SPRINGS BUILDERS


MATT BRUSH

919-346-0678


MICHAEL & CYNTHIA RANDALL

184 MARKET ST


FUQUAY VARINA, NC 27526

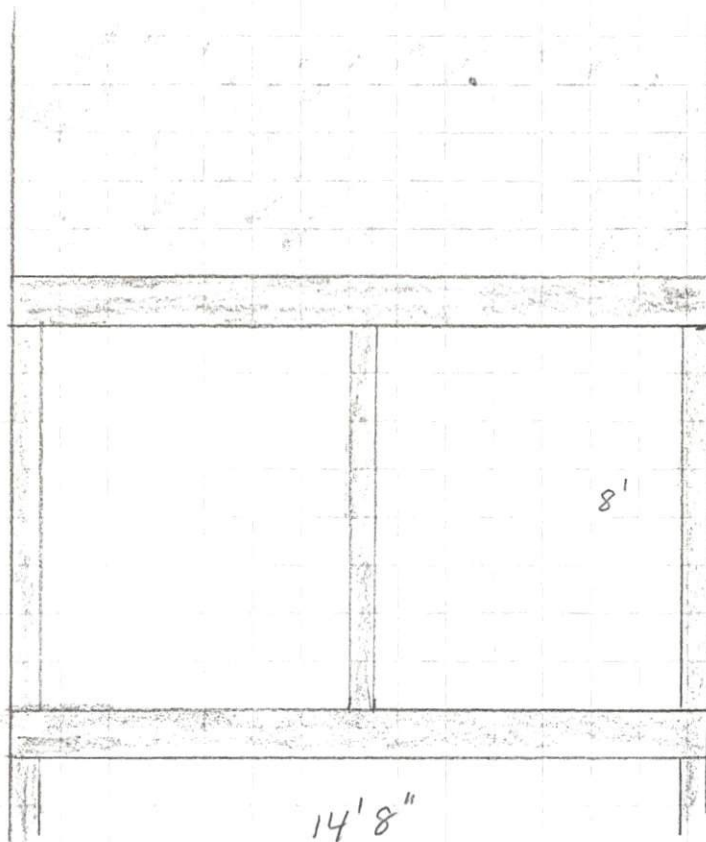

2 PITCH  
ASPHALT SHINGLES

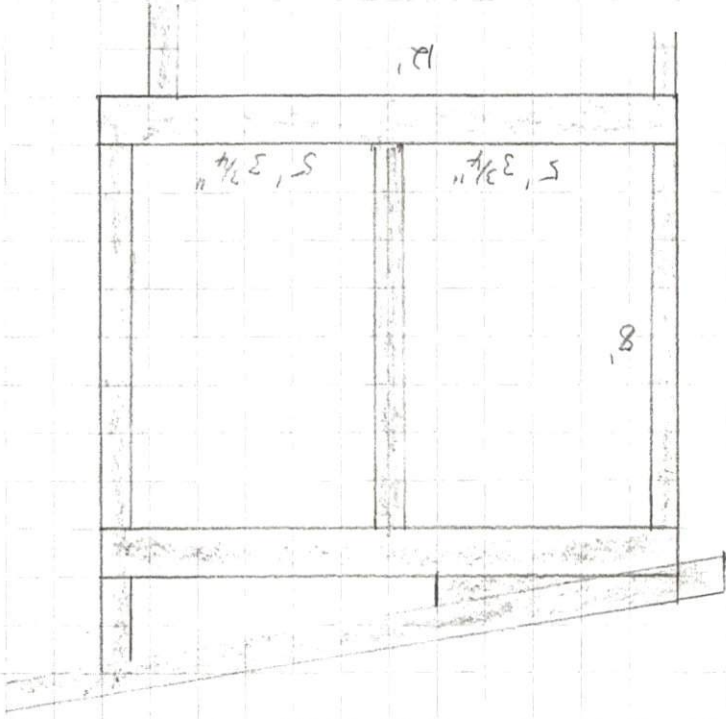

2 PITCH  
ASPHALT SHINGLES

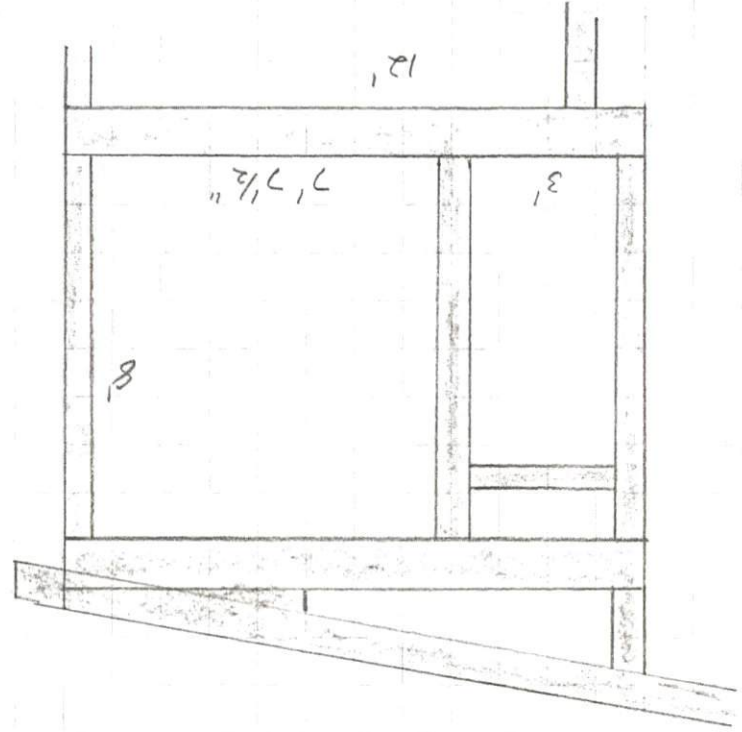

MICHAEL & CYNTHIA RANDALL  
184 MARKET ST  
FLOUAT VARIANA, NC 27526

JANUARY 31, 2004  
HOLLY SPRINGS BUILDERS  
MATT BRUSH  
919-346-0678