


AMPAD

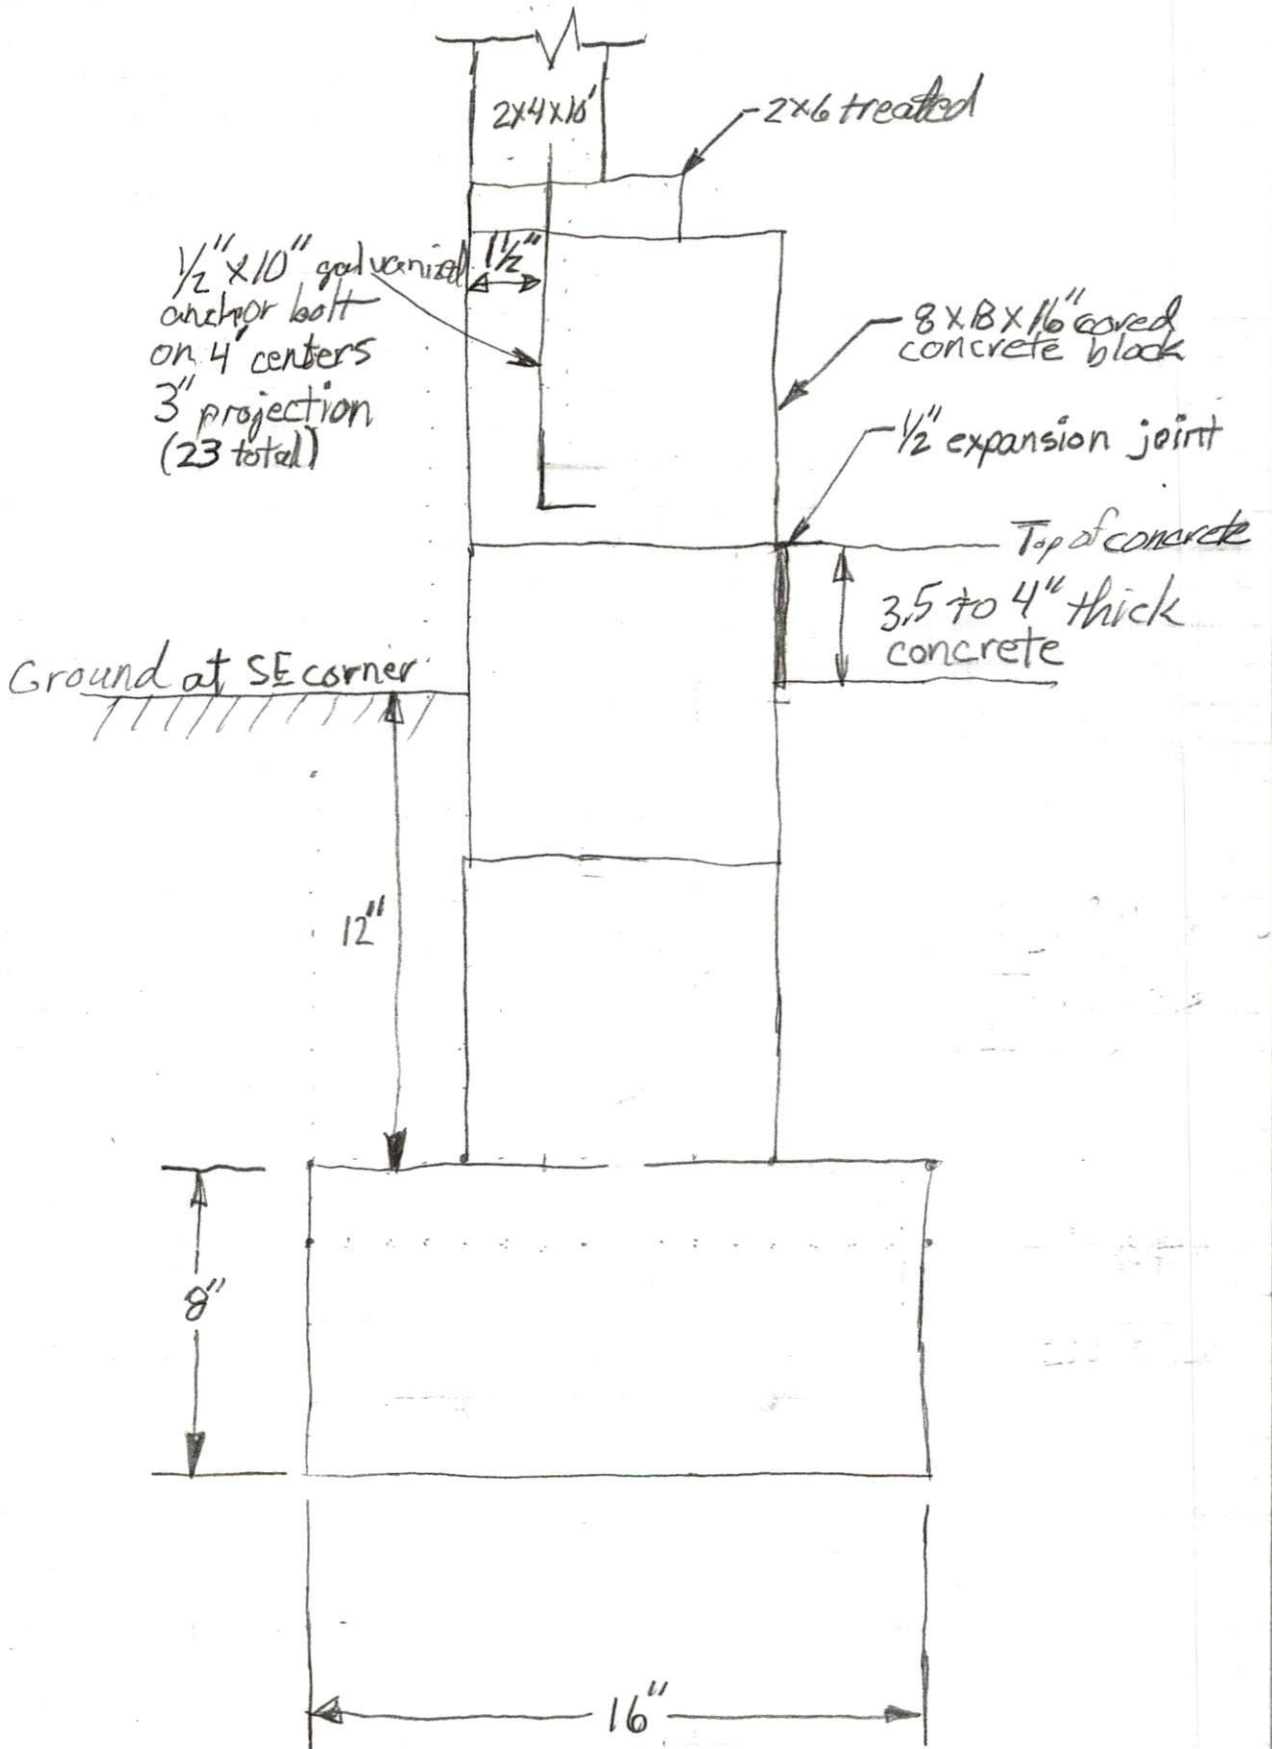

1-Canyon Drift Dryer Vent

Alside Supply Center
3545 Gillespie St.
Fayetteville, NC 28306
(910) 426-0265

2-Canyon Drift Receptacle
Box
1-Canyon Drift large box
for AC disconnect

Alside Supply Center
4205 Global Street
Raleigh, NC 27610
(919) 250-0000
Bryan Urrutia
RSC129@ALSIDE.com


J-Channel Alside
Monterey Sand 300'

4 exterior Corners Alside
Monterey Sand


Aluminum Coil-Alside
Monterey Sand (160ft²)

6-Pcs 0.75x1.5" Canyon Drift
Finish trim


AMPAD™

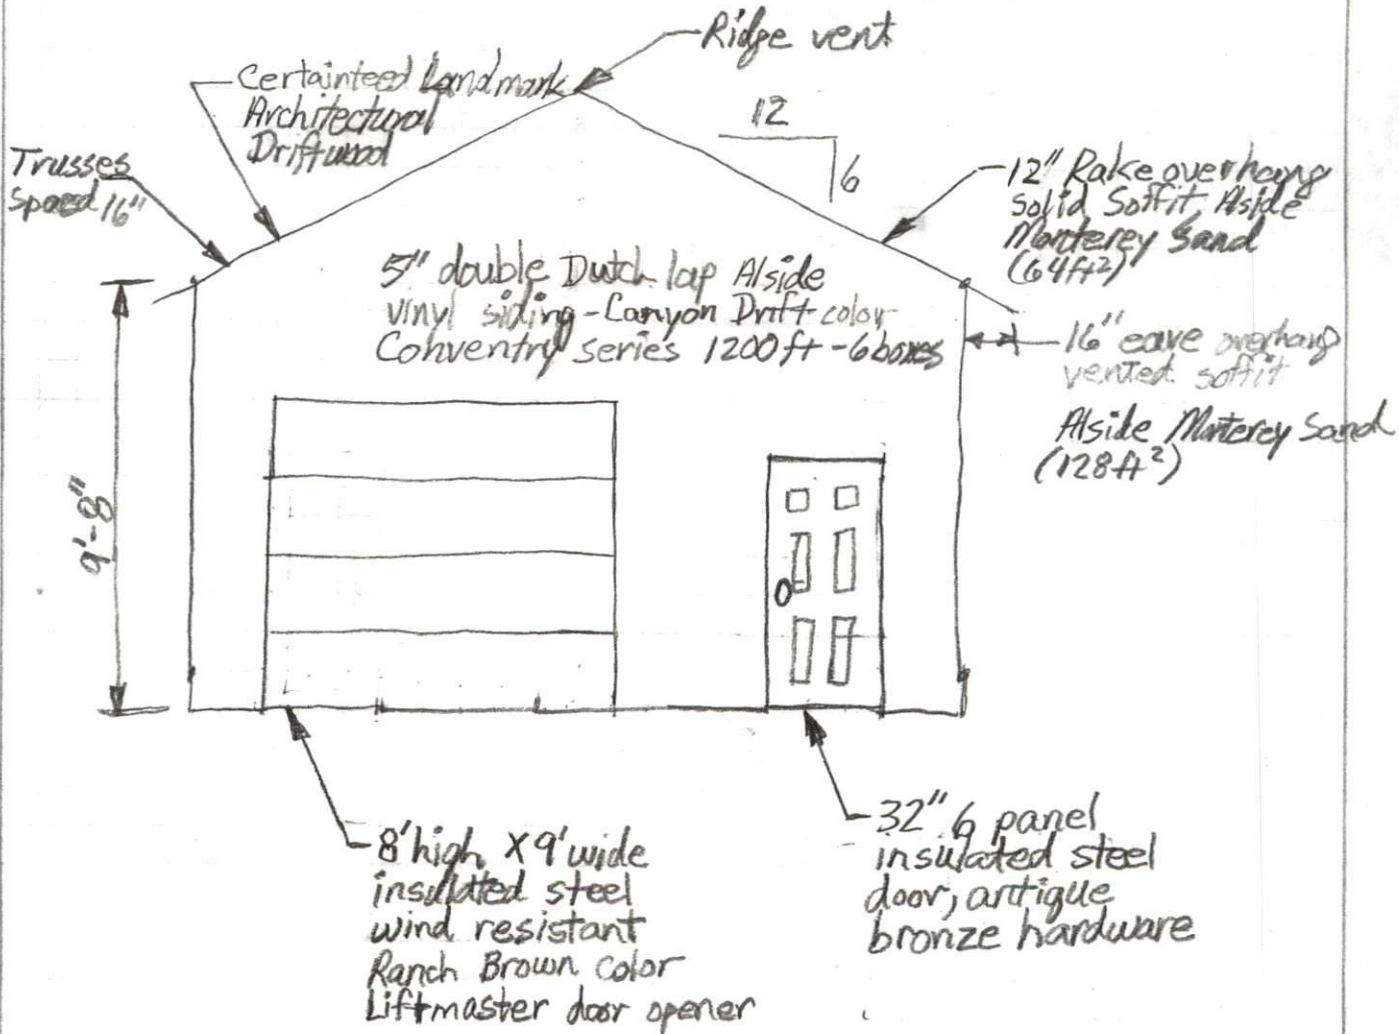

West Wall - Inside View

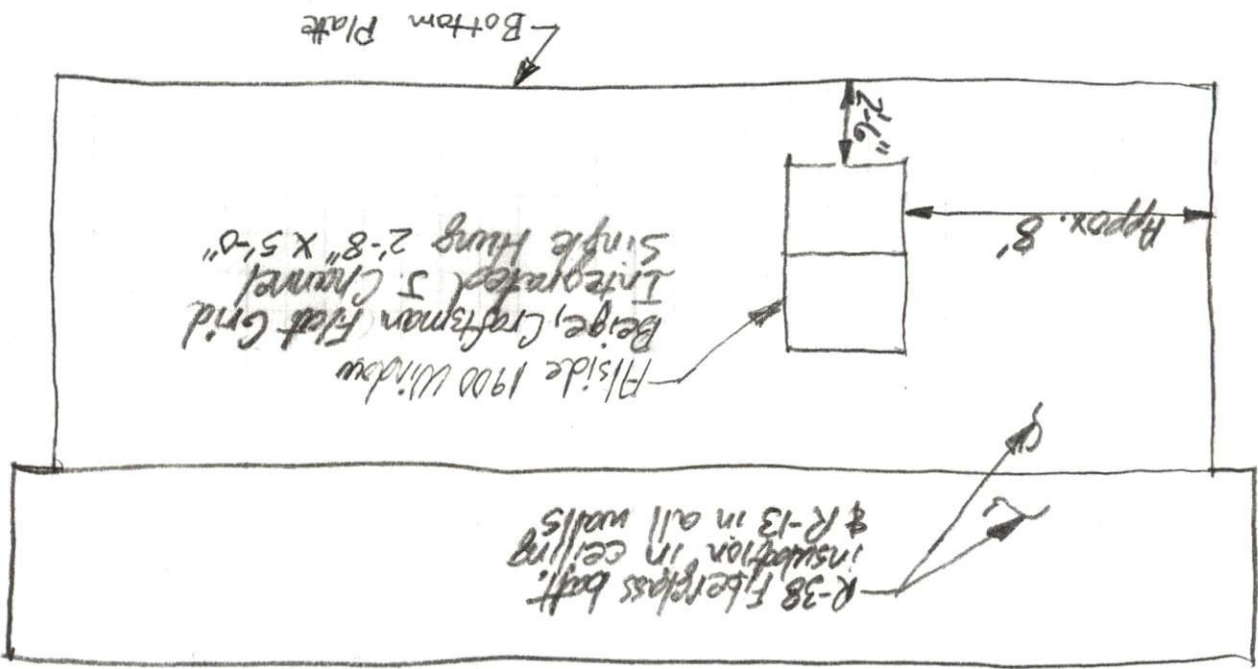


East Wall - Inside View

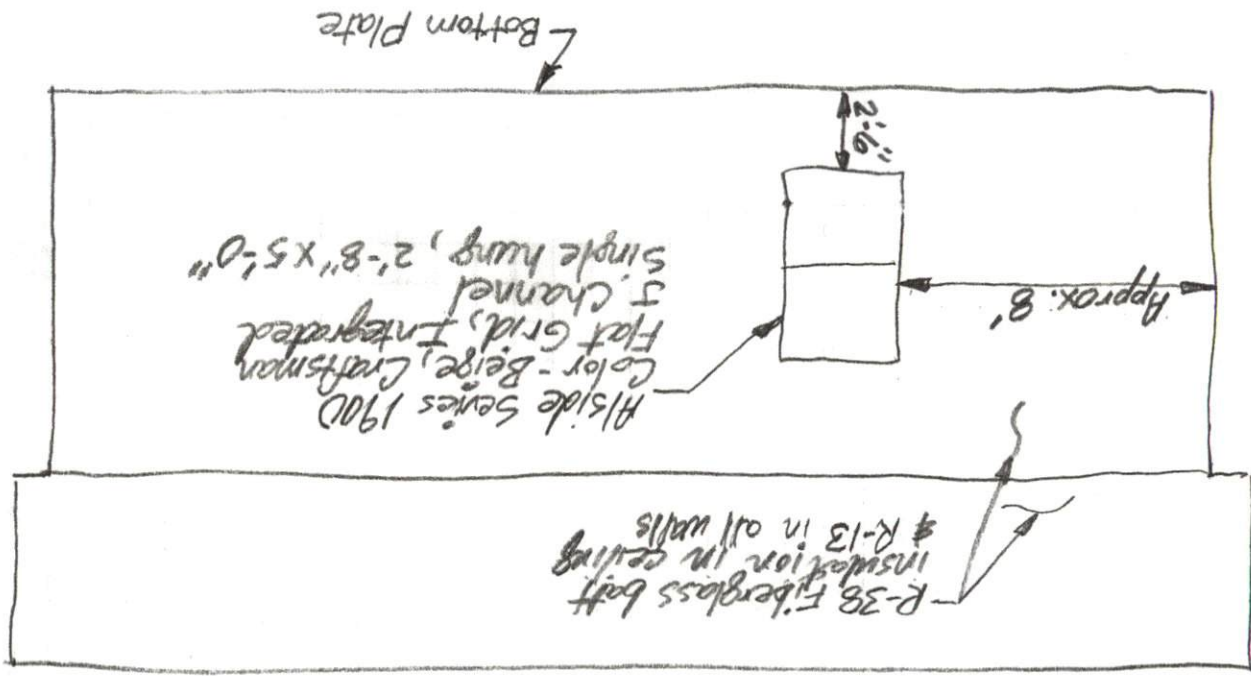


Electrical Plan

Need a total 12,000 lumens

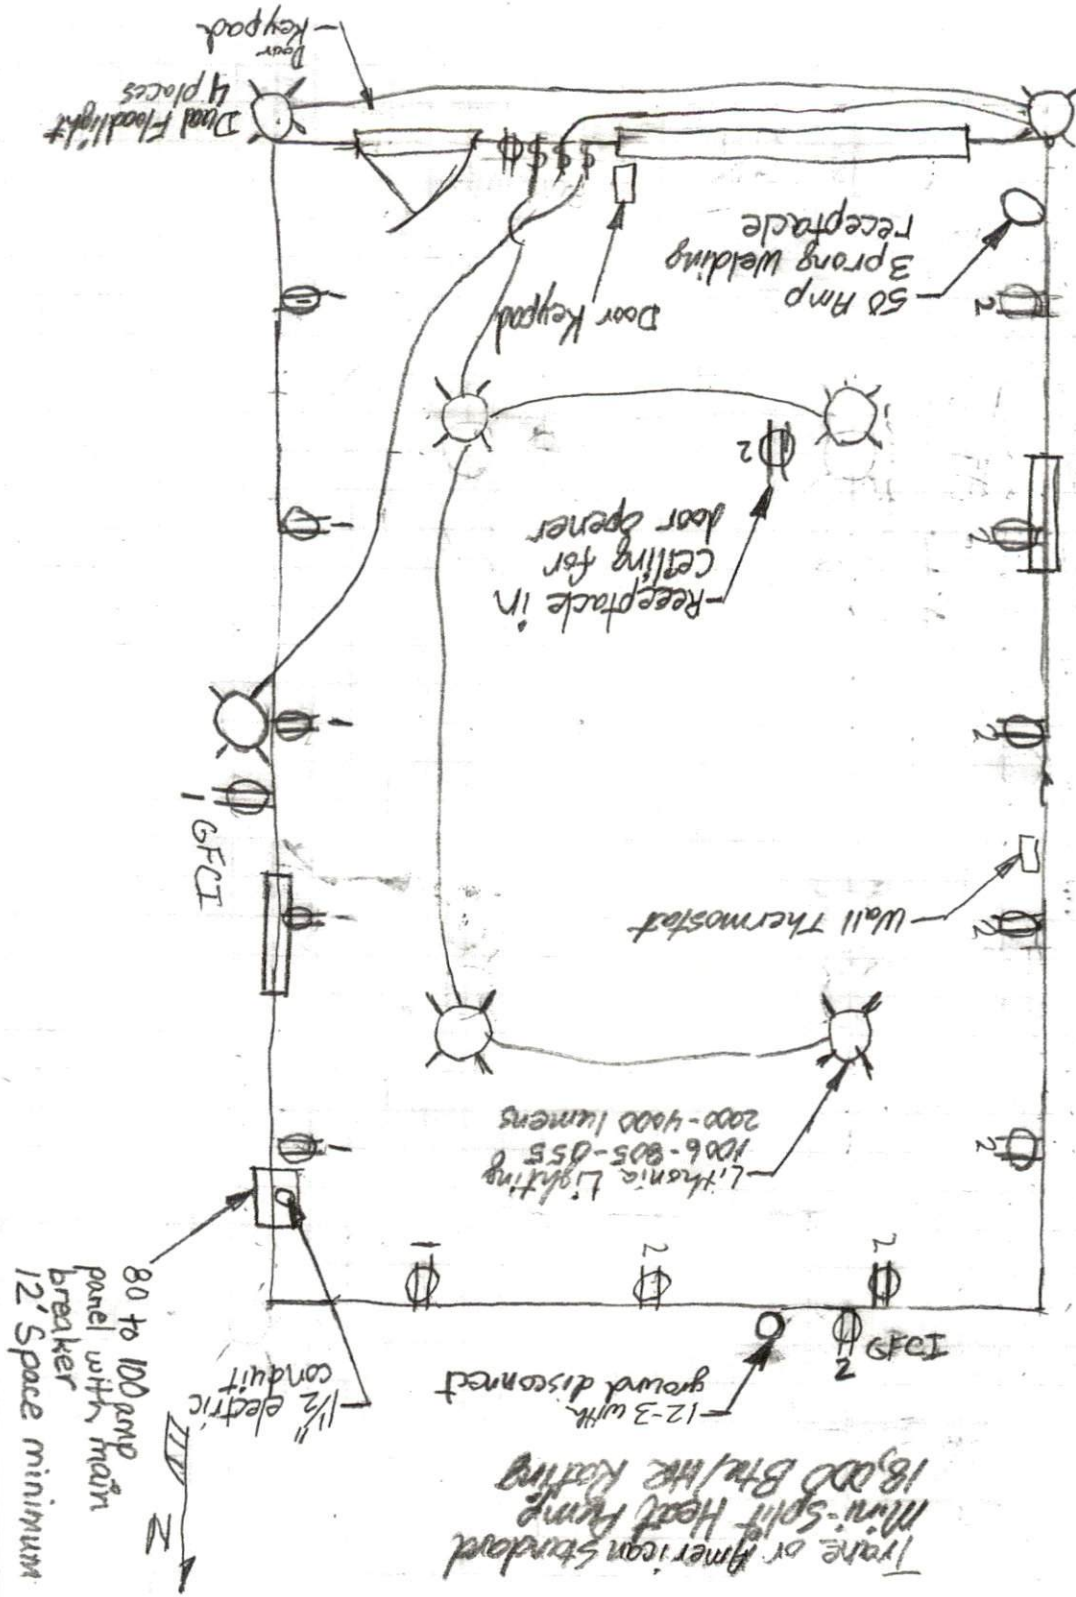

Infrared American Standard
Mini-Split Heat Pump
18,000 Btu/hr Rating

1-1/4

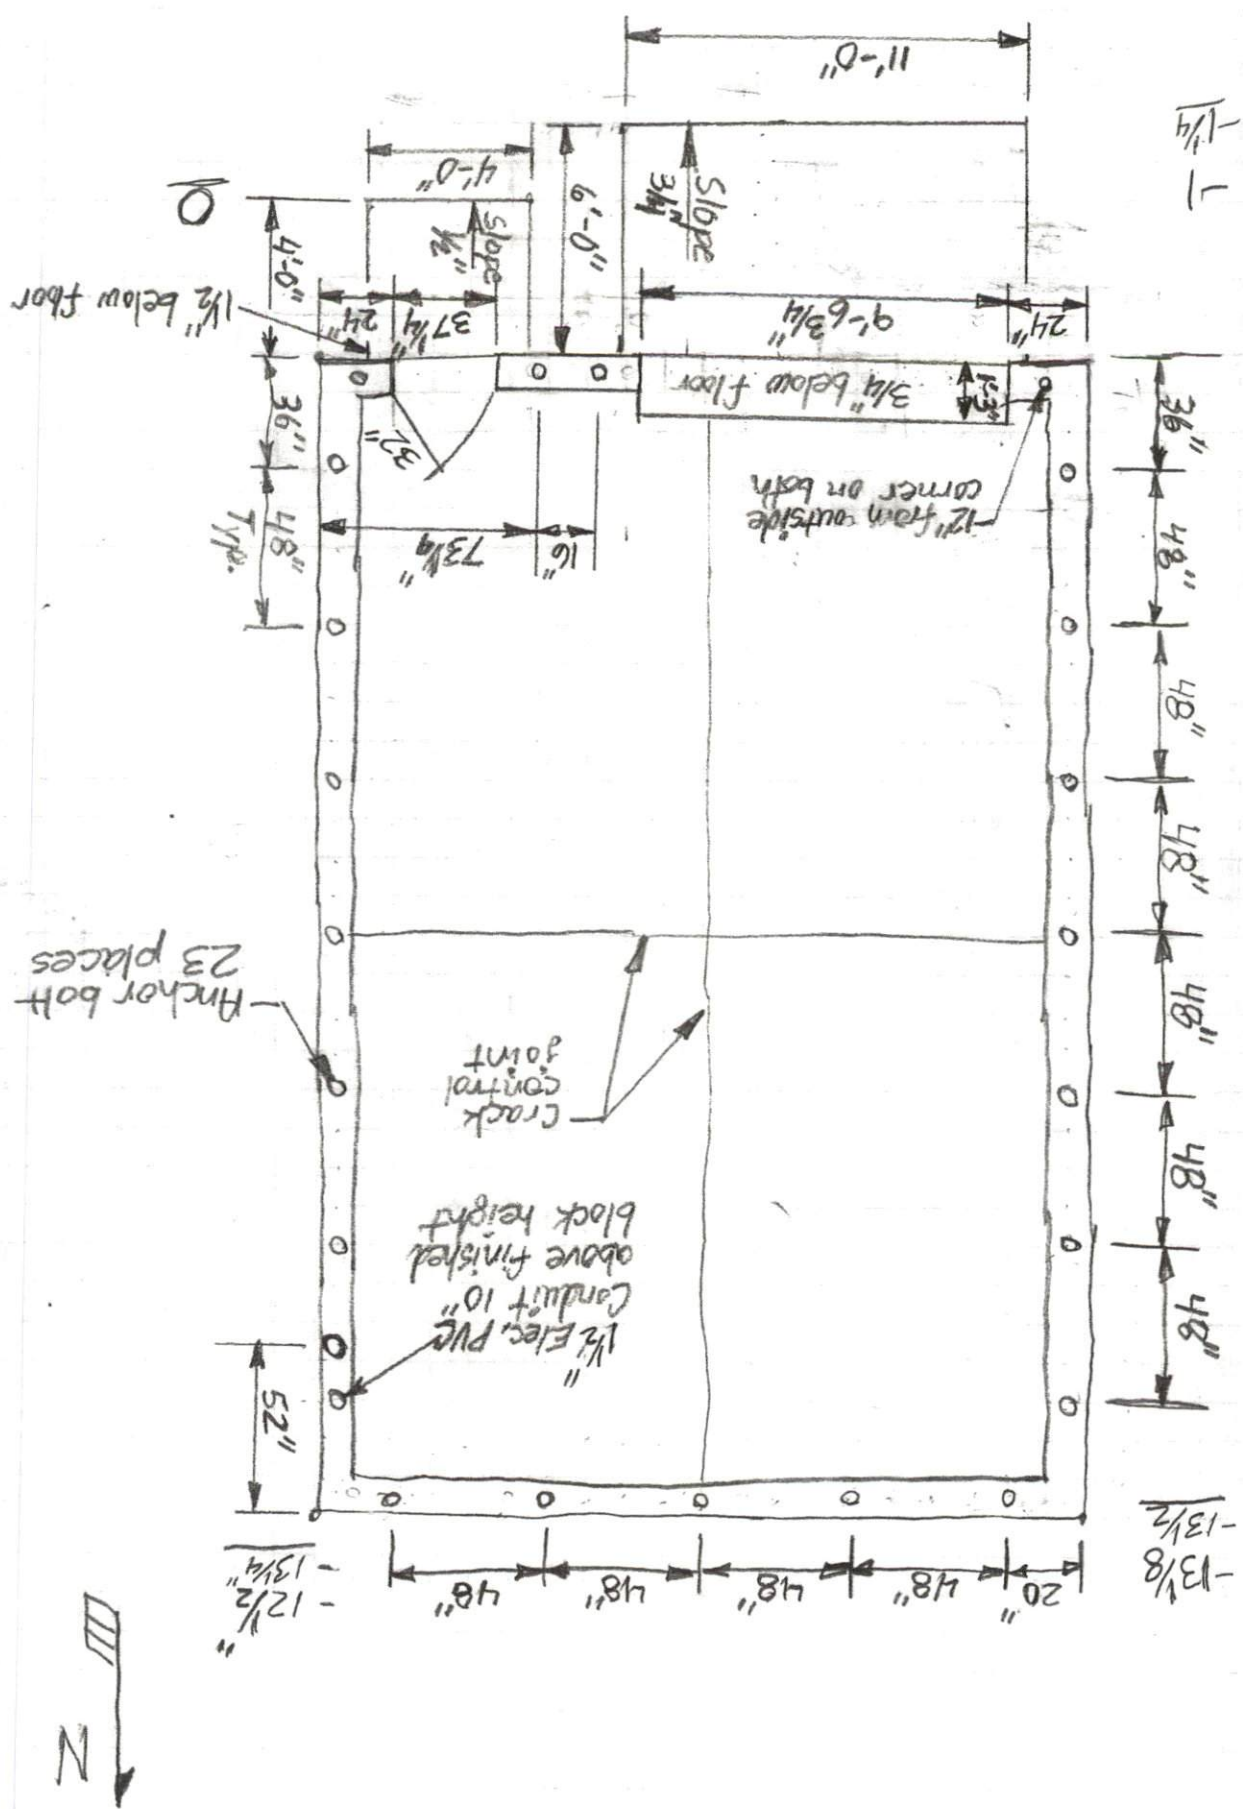

AMPAD

