

DATE:
SUBJECT:

of
Maysteel


IDEAS MADE IN METAL™

1-800-255-1247

OPEN FIELD

www.maysteel.com

old stage rd

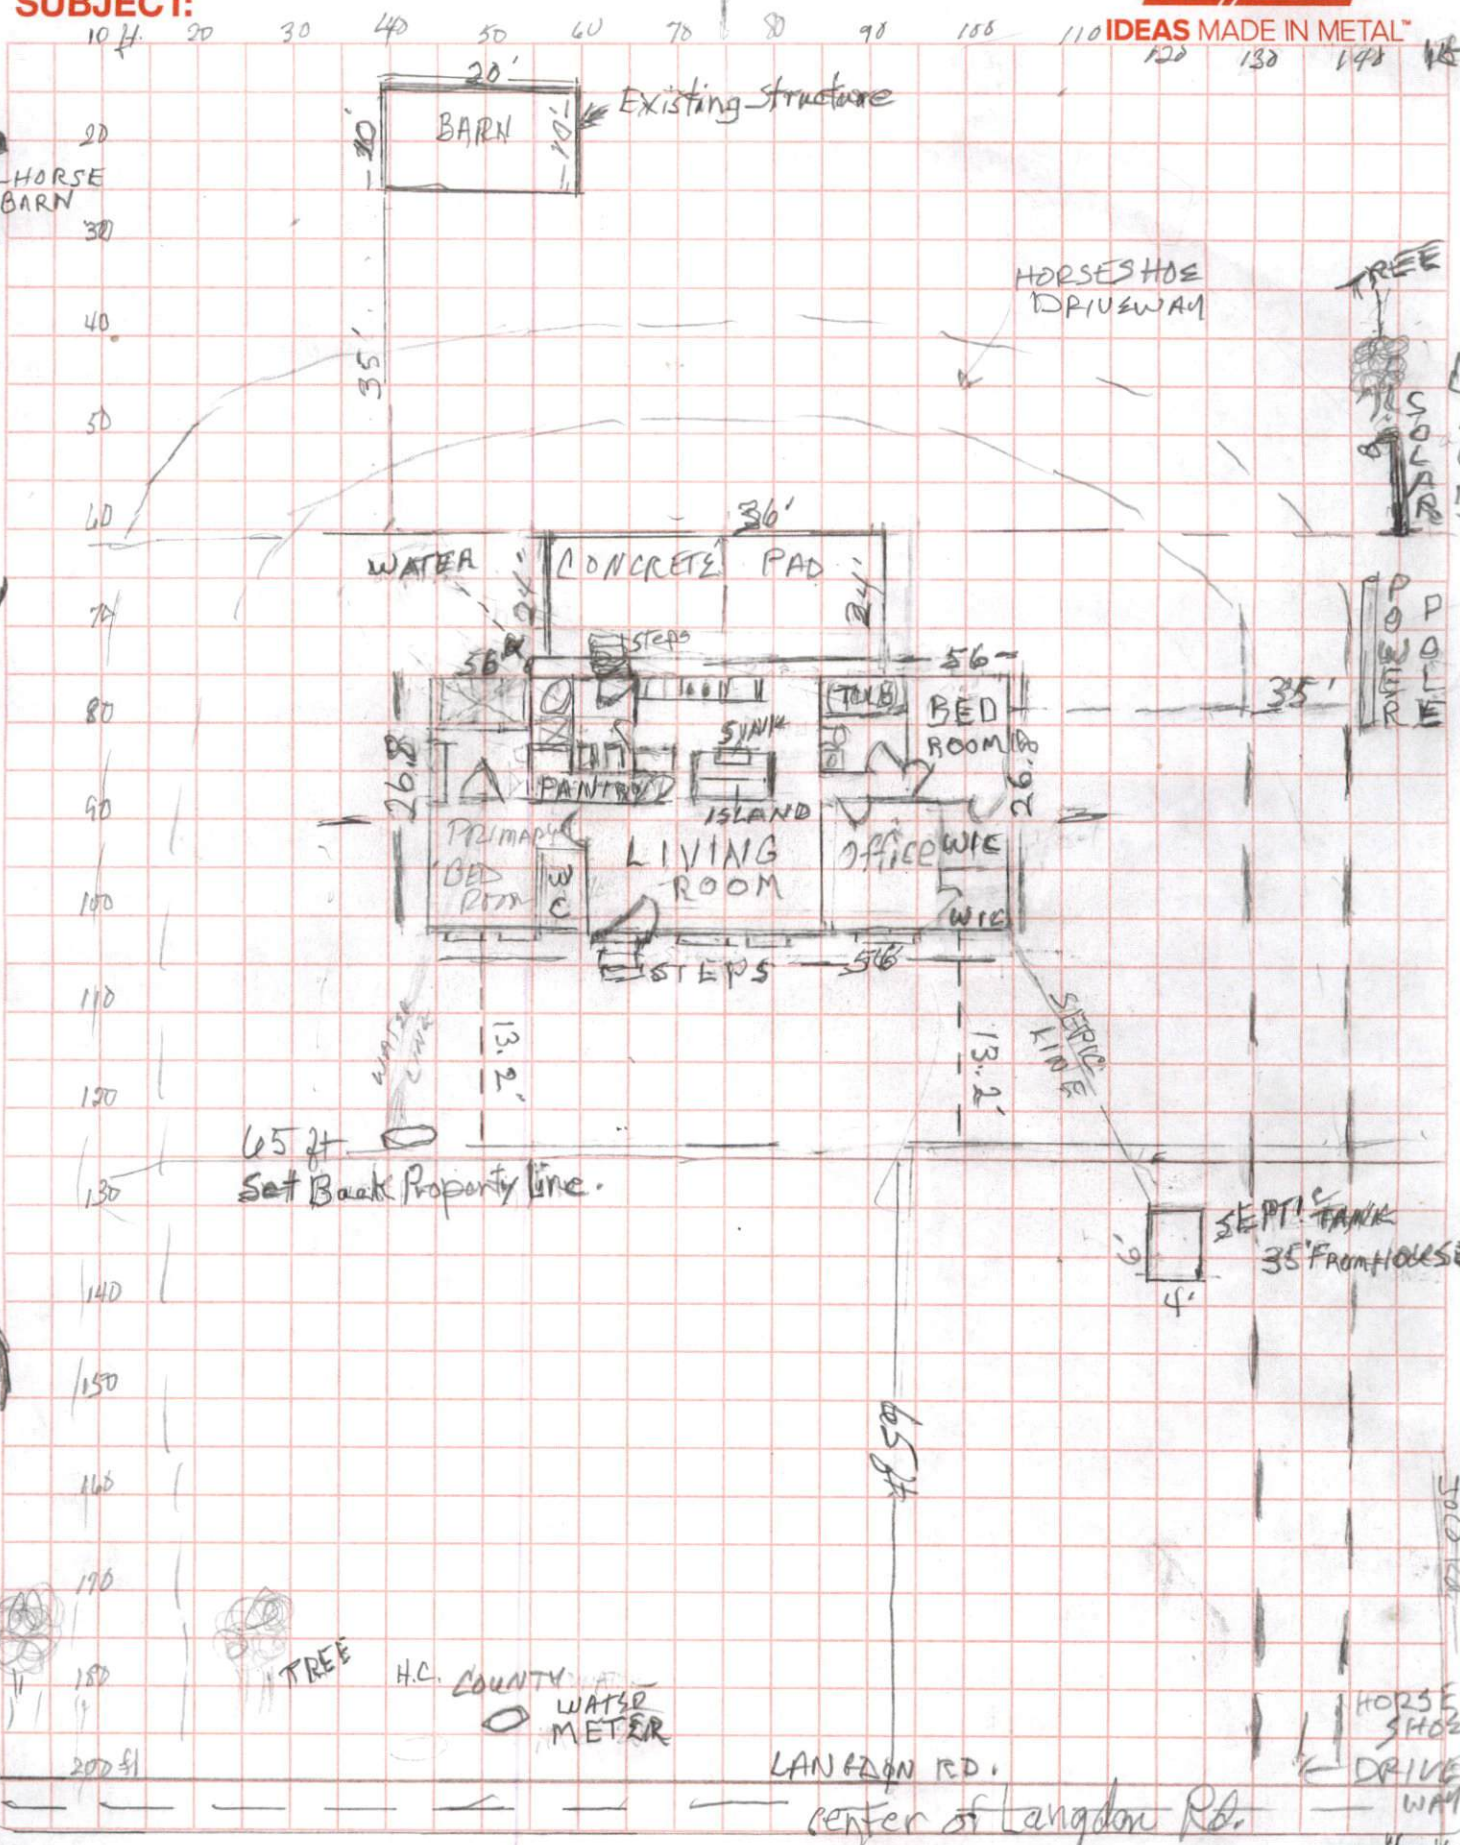

Maysteel Industries, LLC
6199 Cty. Tk. W - P.O. Box 902
Allenton, WI 53002-0902

1 sq = 5 ft
2 sq = 10 ft

LANGDON RD CLOSED BETWEEN YOUNG RD + CARSON GREGORY

4 miles
TODD RD
HORSE SHOES DRIVEWAY